


Seal of Donegal County Council affixed hereto as authenticated by the signature of

*Ann Marie Crawford*  
Nominated Officer

Dated this the 2<sup>nd</sup> day of November 2021

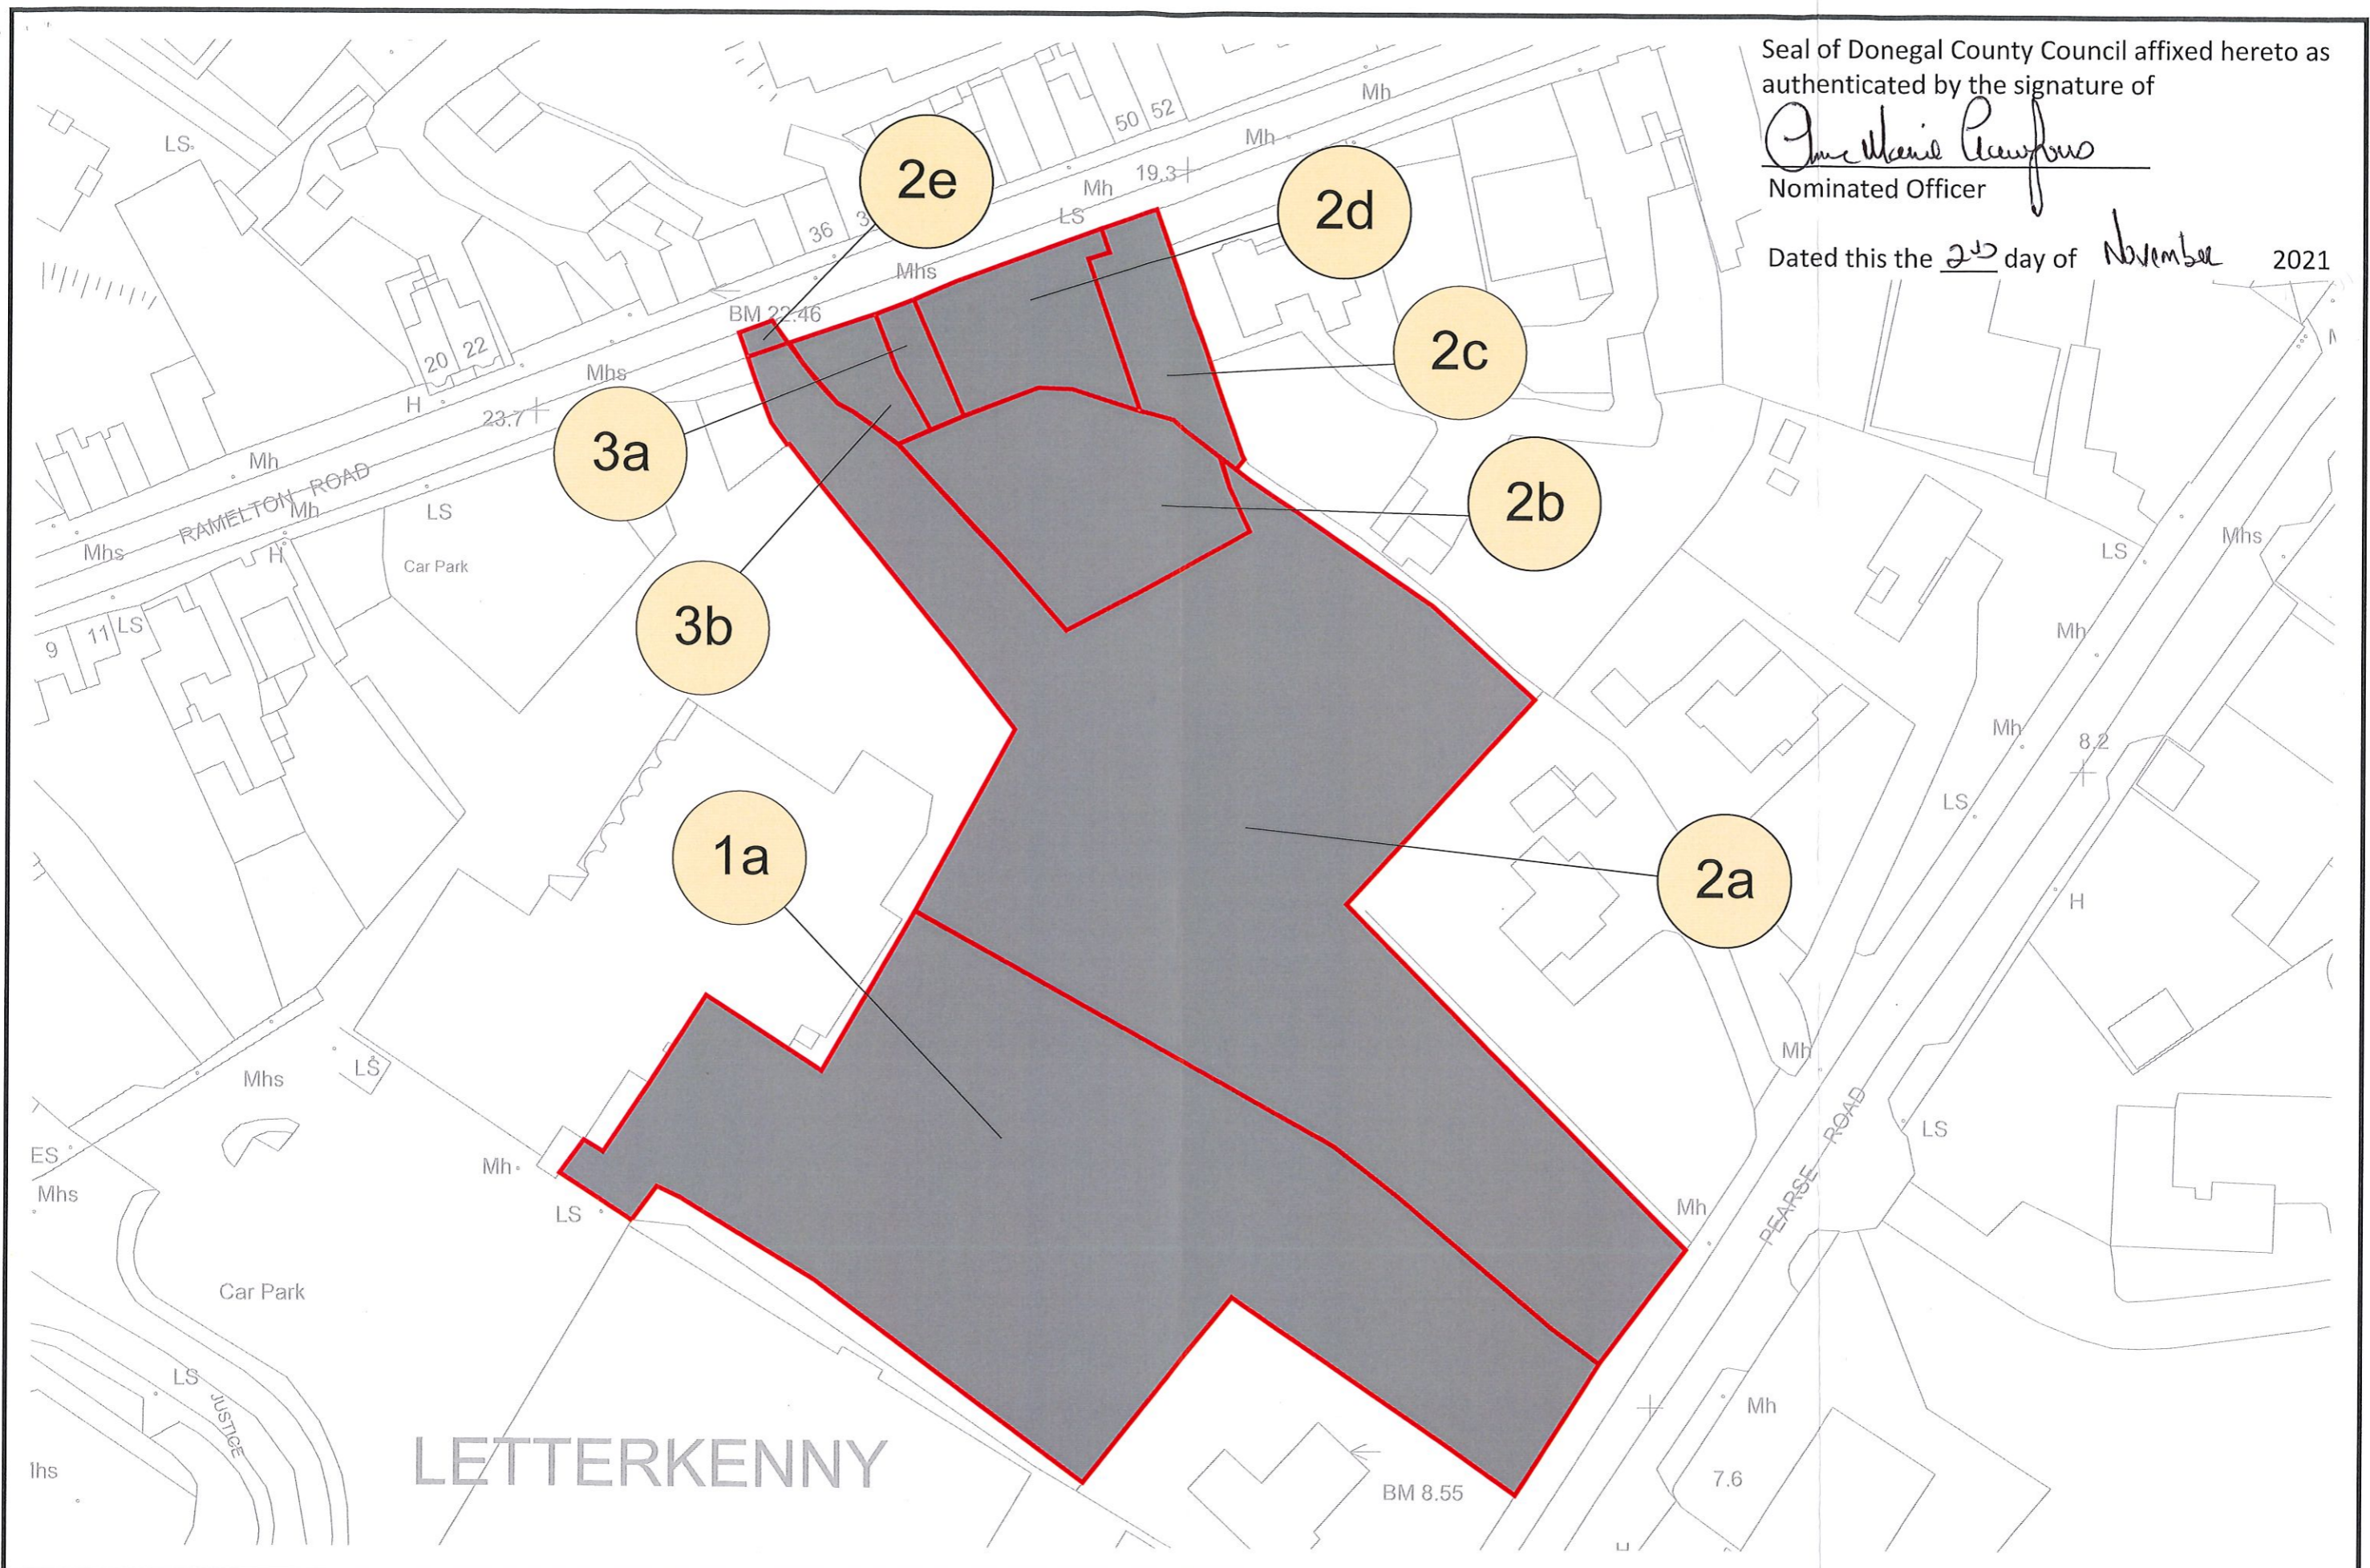

Rev	By	Date	Description

Purpose of Dwg:	<input type="checkbox"/> Information	<input checked="" type="checkbox"/> CPO	<input type="checkbox"/> Construction
	<input type="checkbox"/> Part 8	<input type="checkbox"/> Land Reg	<input type="checkbox"/> Safety File
	<input type="checkbox"/> Tender	<input type="checkbox"/> Acc Works	<input type="checkbox"/> Other
Prepared:	AMD	Date:	November 2021
Checked:	PK	Date:	November 2021
Approved:	LW	Date:	November 2021

Horizontal Scale:	NTS
Vertical Scale:	N/A
File no.:	N/A

Project:	Donegal County Council (Letterkenny 2040 Strategic Urban Regeneration Site) Compulsory Purchase Order 2021
Location:	Pearse Road and Ramelton Road, Letterkenny, Co. Donegal
Drawing Title:	CPO 01

Rev.:	
Dwg No.:	
LURS/2021/CPO 01	