


Existing Site Section BB
1 : 250



Existing Site Section AA
1 : 250

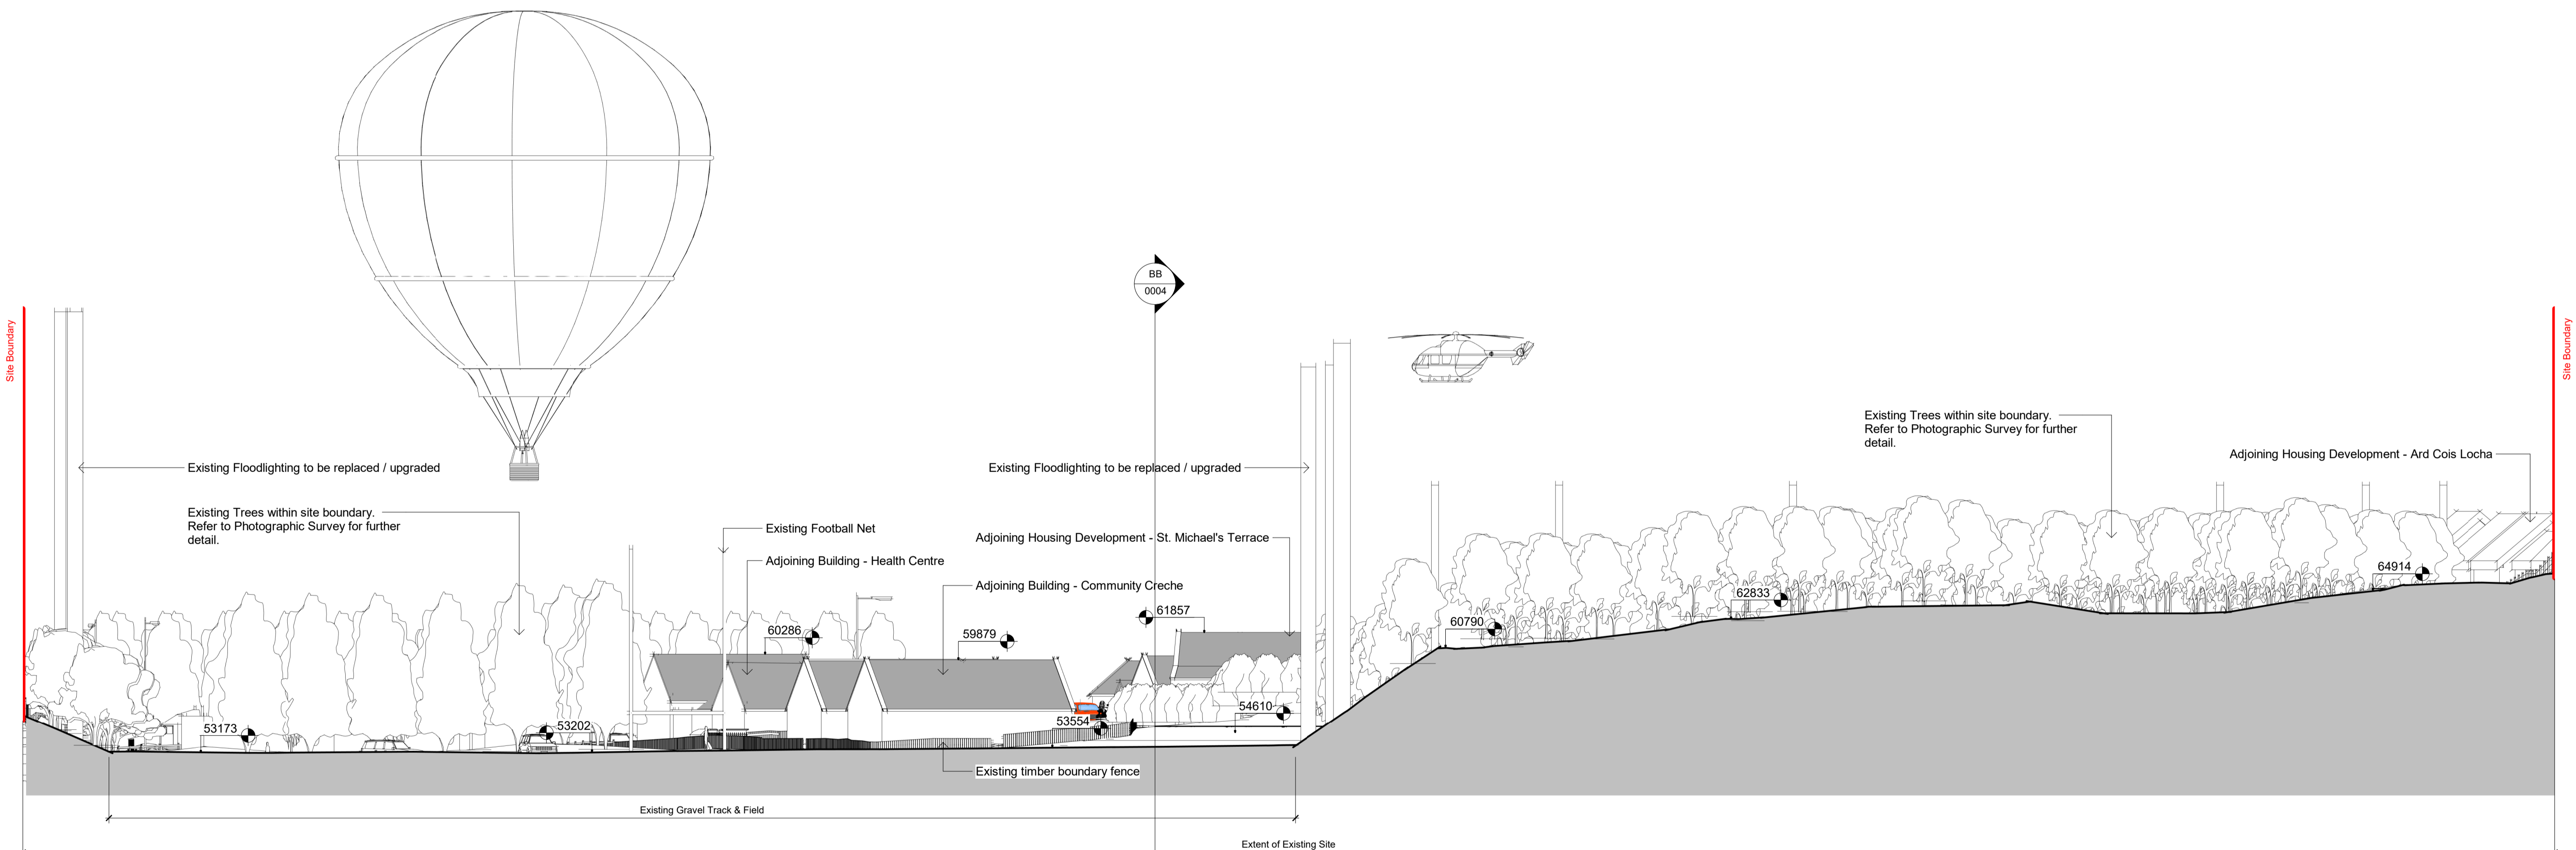

**Comhairle Contae
Dhún na nGall**
Donegal County Council

Community Development & Planning Services
Regeneration & Development Team

Three Rivers Centre, Lifford, Co Donegal

Tel:(074)9153900 | Fax:(074)9141793 | www.donegalcoco.ie

L. Ward, Director of Community Development & Planning Services

Status Key

SL	Survey
SK	Sketch Design
INFO	Information
PL	Planning - Part 8
DD	Detailed Design
FSC	Fire Safety Cert.
DAC	Dis. Acc. Cert.
T	Tender
C	Construction
CPO	CPO
SF	Safety File
O	Other

Rev	Date	Description	Issued by

Project Title: Creeslough Community Regeneration Project

First Issue Date: 27.07.2023

Status: **PL**

Location: (Southwest) of St. Michaels Parish Church, Creeslough, Co. Donegal

Drawing No. 0004

Revision: /

Drawing Title: Existing Site Sections

Scale: 1 : 250

Drawn By: S O'Donnell

Checked By: J Neils

Approved By: P Kelly

Project No.: CCRP

Project No.: CCRP

