


Proposed Site Layout
1:100



Proposed Section A:A
1:100

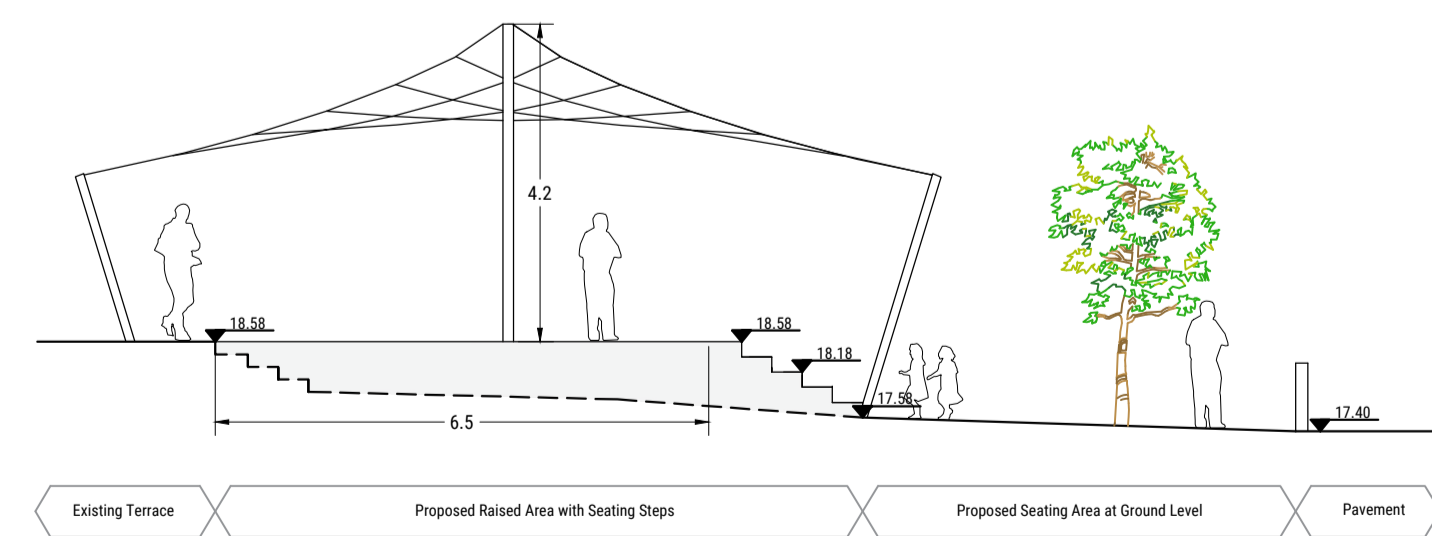

Example Images:

Zonda 8x8 Single Hypar (Shown above)



Illustrative Visualisation: View towards theatre showing raised seating area



Illustrative Visualisation: Aerial view towards theatre



Illustrative Visualisation: View towards theatre



Illustrative Visualisation: Proposed raised seating area

Community Development & Planning Services
Regeneration & Development Team

Three Rivers Centre, Lifford, Co Donegal

Tel:(074)9153900 | Fax:(074)9141793 | www.donegalcoco.ie

L. Ward, Director of Community Development & Planning Services

Fáilte Ireland
National Tourism Development Authority

the paul hogarth company

Rev	Date	Description	Issued by
A	09/09/22	PART 8 APPLICATION	EF

Project Title: An Grianan - Eat Out	First Issue Date: 09/09/22	Status: PL
Location: An Grianan, Letterkenny, Co Donegal	Drawing No: 0003	Revision: A
Drawing Title: Proposed Site Layout	Scale: Varies / A1	Drawn By: A.Hope
Checked By: J.Hennessey	Approved By: S.McCauley	Project No.: 1391

© COPYRIGHT - THIS DRAWING IS PROTECTED BY COPYRIGHT AND IS THE PROPERTY OF DONEGAL COUNTY COUNCIL. IT MAY NOT BE USED, REPRODUCED OR DISCLOSED TO ANYONE WITHOUT THE PRIOR WRITTEN APPROVAL OF DONEGAL COUNTY COUNCIL.