


Proposed_Sectional Elevation 01

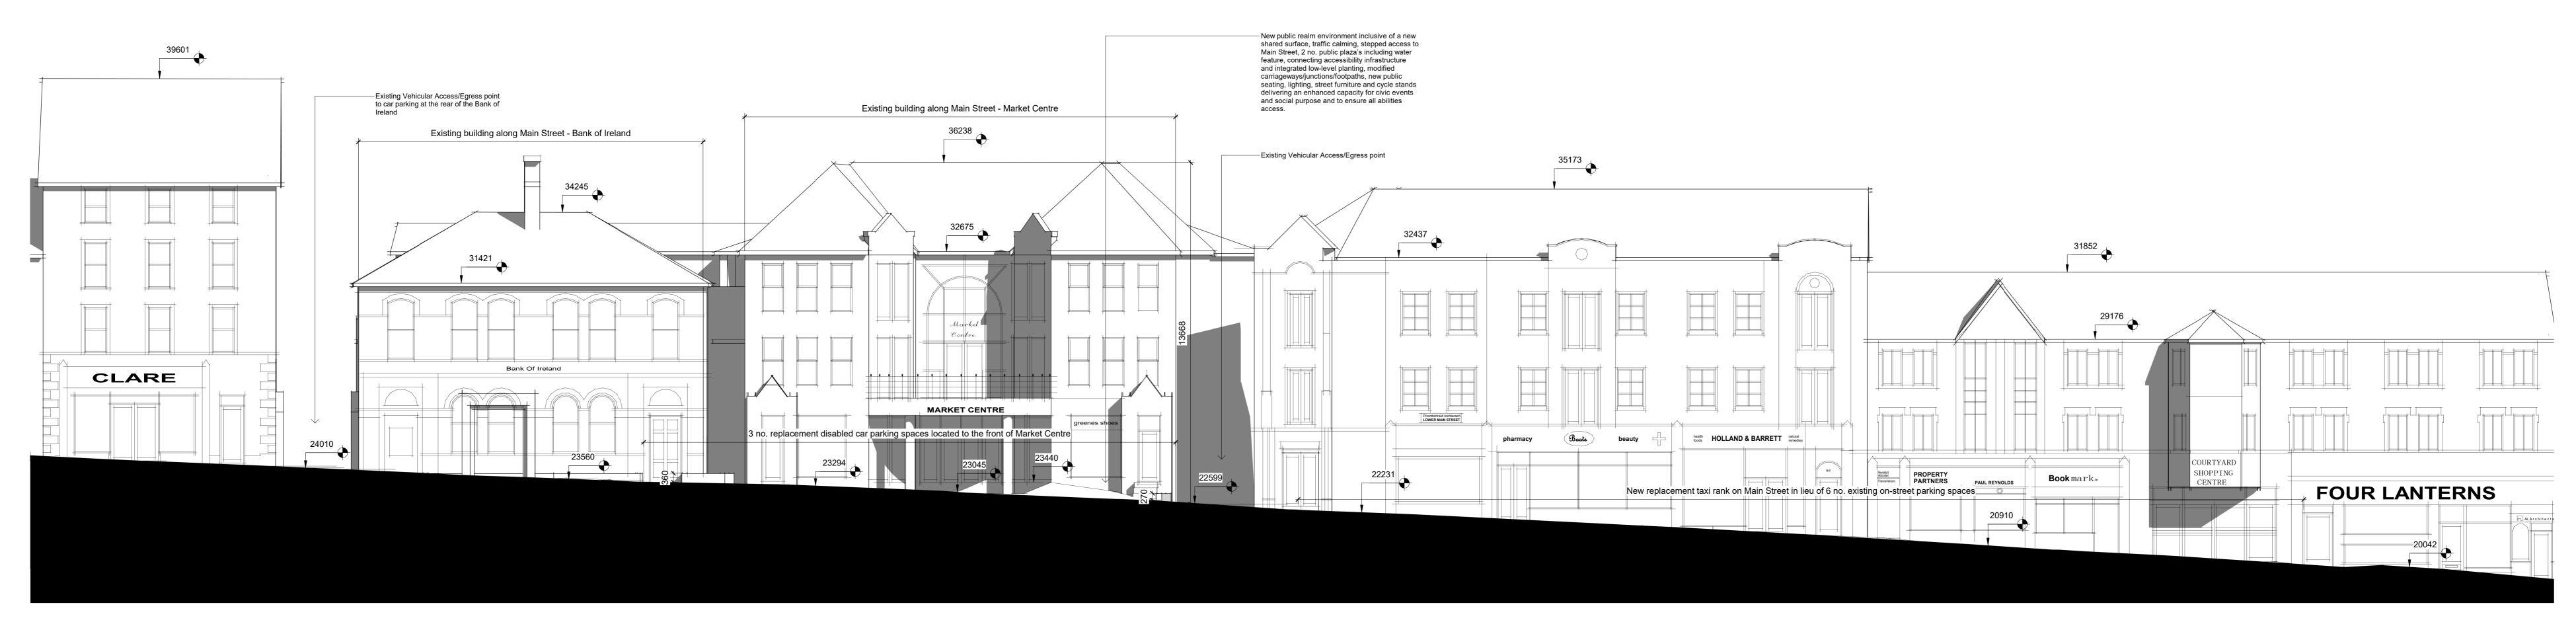

Proposed_Sectional Elevation 02





Rev	Date	Description	Issued by	Project Title: Letterkenny 2040 - Reimagined Market Square			First Issue Date:	Status	
1107	Dute	Description	looded by						
				Location: Market Square, Letterkenny, Co. Donegal			14.07.2022	PL	
3							Drawing No.	Revision:	
t								Drawing No.	Revision.
				Drawing Title: Proposed Sectional Elevations			0010	/	
					•				/