

Existing_3D View 01



Community Development & Planning Services Regeneration & Development Team

Three Rivers Centre, Lifford, Co Donegal

Tel:(074)9153900 I Fax:(074)9141793 I www.donegalcoco.ie


L. Ward, Director of Community Development & Planning Services



Rialtas na hÉireann Government of Ireland

© COPYRIGHT - THIS DRAWING IS PROTECTED BY COPYRIGHT AND IS THE PROPERTY OF DONEGAL COUNTY COUNCIL. IT MAY NOT BE USED, REPRODUCED OR DISCLOSED TO ANYONE WITHOUT THE PRIOR WRITTEN APPROVAL OF DONEGAL COUNTY COUNCIL.



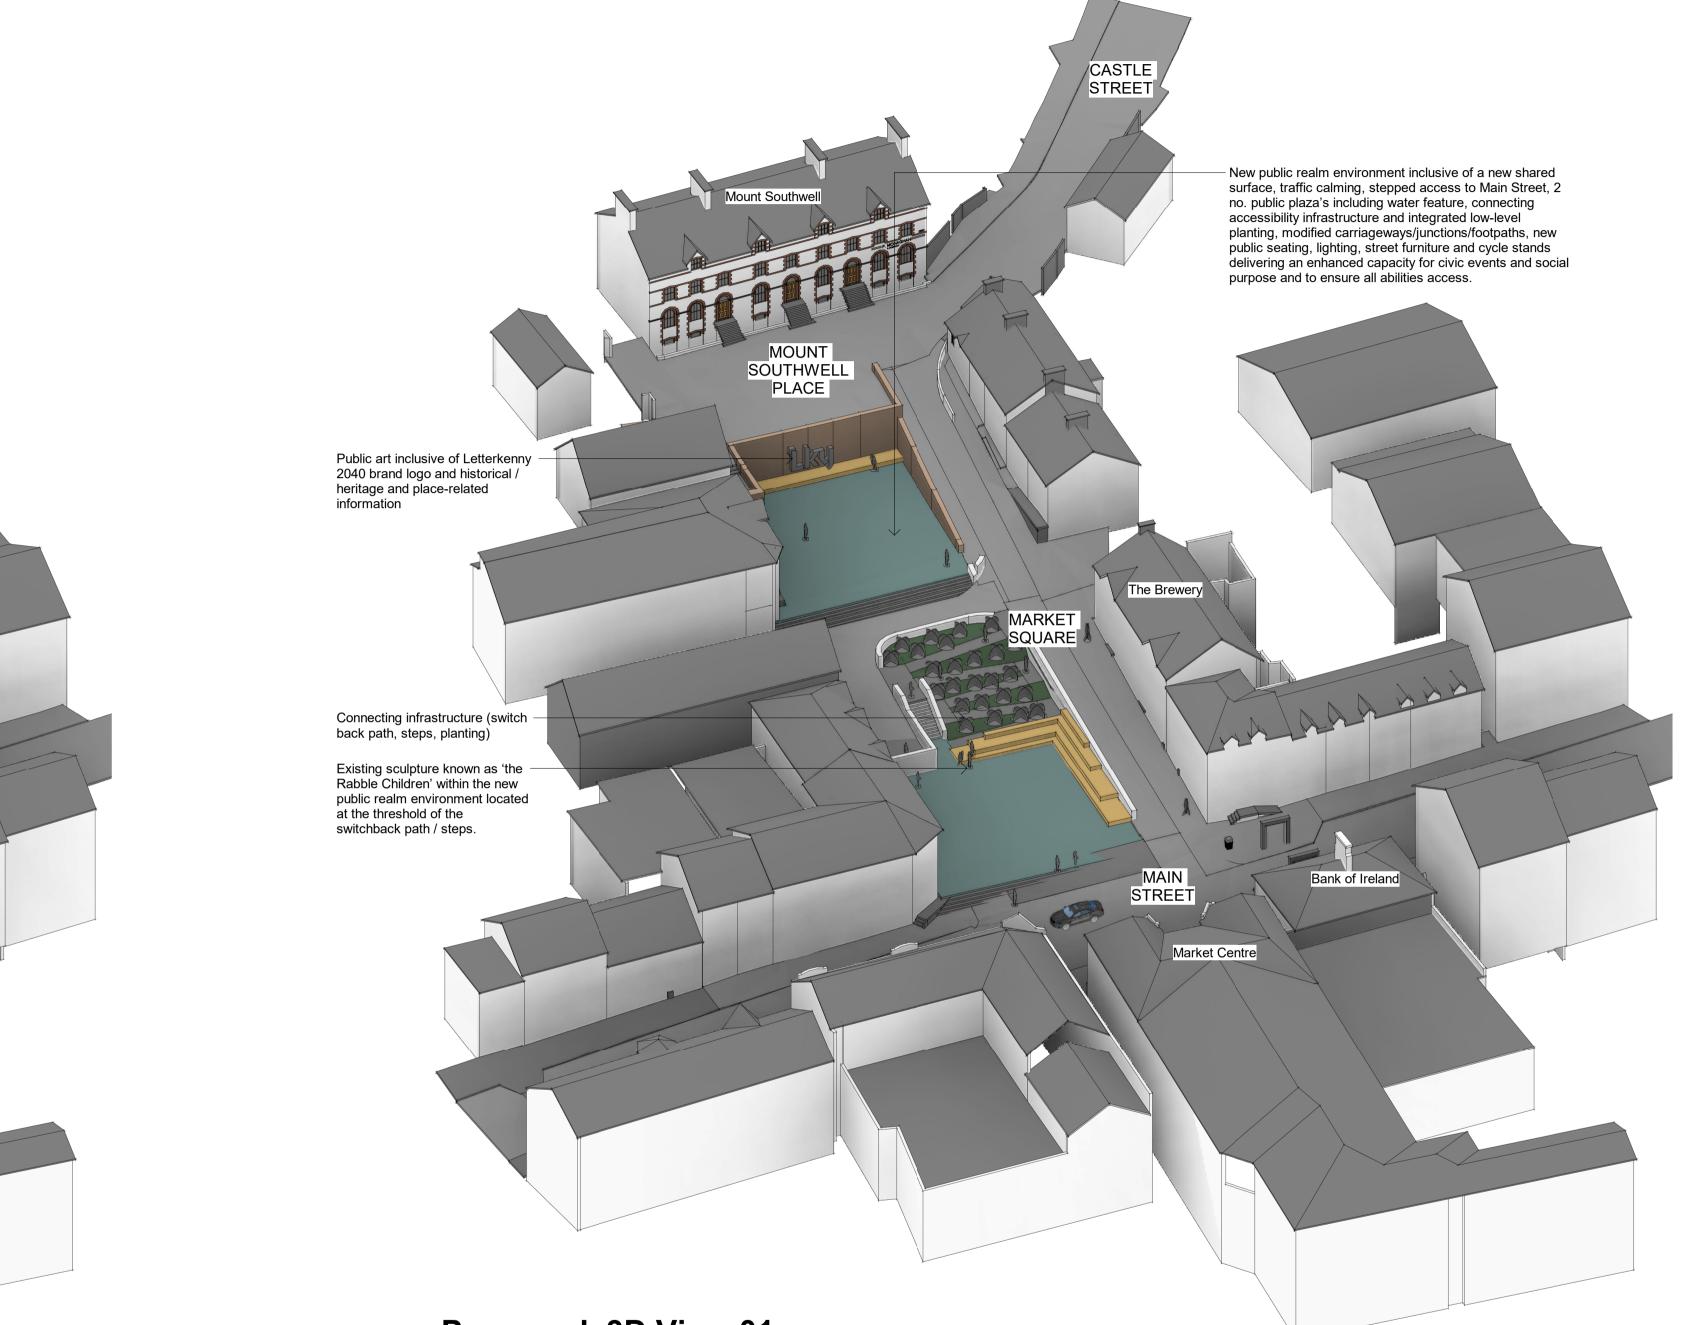

Proposed_3D View 01

Project Title: Letterkenny 2040 - Reimagined Market Square				First Issue Date:	Status	
Location:	cation: Market Square, Letterkenny, Co. Donegal				PL	2
				Drawing No.	Revision:	2)
Drawing Title: 3D Views				0012	/	DONEGAL
Scale:	Drawn By:	Drawn By: Checked By: Approved E		Project No.:		IT'S IN OUR DNA
	S O'Donnell	J Nelis	S McCauley	LKRMS		
20/07/2022 13:17:16 C:\Users\jnelis\Desktop\LK Market Square\Drawings\LKRMS.rvt						