
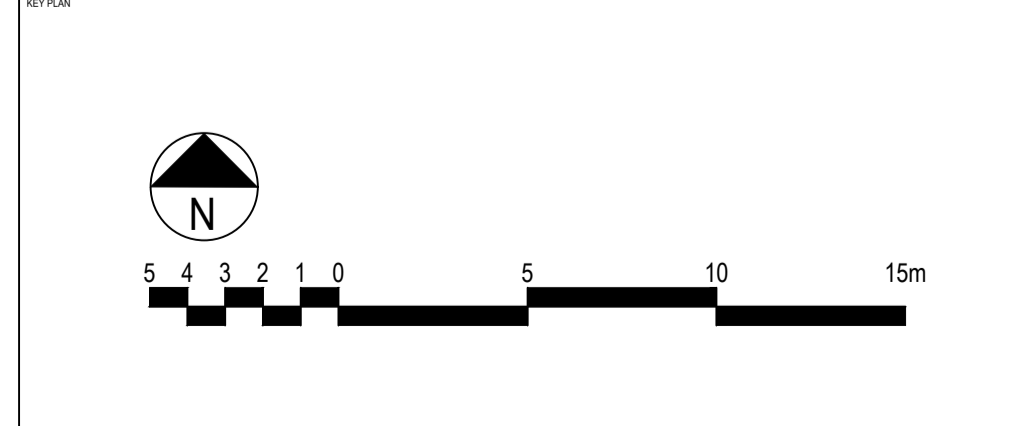


BUILDING DESIGN PARTNERSHIP SHALL HAVE NO RESPONSIBILITY FOR ANY USE MADE OF THIS DOCUMENT OTHER THAN FOR THAT WHICH IT WAS PREPARED AND ISSUED.  
 ALL DIMENSIONS SHOULD BE CHECKED ON SITE.  
 DO NOT SCALE FROM THIS DRAWING.  
 ANY DRAWING ERRORS OR DIVERGENCES SHOULD BE BROUGHT TO THE ATTENTION OF BUILDING DESIGN PARTNERSHIP AT THE ADDRESS SHOWN BELOW.

**NOTES**

Includes Ordnance Survey Ireland data reproduced under OSI License number 2022/OSI NMA 053. Unauthorised reproduction infringes Ordnance Survey Ireland and Government of Ireland copyright. © Ordnance Survey Ireland, 2021.

- Ramelton Public Realm Scheme**
- Key**
- Boundary
  - Existing Kerblines
  - Section Line
- PAVING**
- AS Asphalt to road
  - P1 Natural stone paving to footways
  - P2 Stone sets to road
  - P3 Concrete surfacing
  - P4 Porphyry
  - P5 Resin Bonded Gravel
  - P6 Coping Stone
  - MJ Movement Joints sets
- CROSSINGS, EDGING & DRAINAGE**
- TP Tactile Paving to crossings
  - BB Belisha Beacon
  - PB Push Button to Crossing
  - BF Bus Flag to Bus Stop
  - KE Existing Kerbs retain
  - Kx Granite kerb to x height mm
  - Kxc Granite Kerb to x height with chamfered edge
  - K3 Flush Kerb
  - UC Uncontrolled Crossing
  - ZC Zebra Crossing
- STREET FURNITURE**
- OS New Proposed Cycle stands
  - S1 Standard Straight Timber Slat Bench
  - S2 Timber Slat Seating on Wall
  - S3 Timber Slat Bench with Integrated Planter
  - S4 The Quays bespoke public seating
  - S5 Market Square circular bench
  - LP8 Standard Light Columns
  - LP6/10 Feature Light Columns
  - LP6 EX New column in existing location
  - LP6 EX New column in existing location
  - DN Town Center notice board and interpretation point
  - IP Interpretation point
  - IB Information boards
  - LB Litter Bin
  - WB Weighbridge
  - CB Crane Base
  - ER New 1.1m high balustrade
  - PA Public Art
  - PL Planter
  - RW New Retaining Wall
  - LR Existing Life Ring to be retained
  - PG Indicative location of play equipment
  - TG Iron Tree Gate
  - MB Existing Mooring Bollard to be retained
  - SK Electric Socket
  - RB Retractable Bollard
  - MCS Market Cross Sculpture
  - WF Wayfinding Signage
  - WCS William Campbell Sculpture
  - IFBL Indicative Future Building Location
  - DR Driveway to rear of residential Building
  - ES Existing Steps
  - EP Existing Parking
  - RWE Retained Weighbridge Element
  - RE Indicative location of low level timber retaining element
  - TSB Timber sleeper raised planting bed
  - PG Indicative location of play equipment
  - IS Informal timber steps
  - B Indicative location of informal trail of boulders
  - HR Handrail to ramp
- TREES & SOFT LANDSCAPE**
- Existing Tree to be Retained
  - Proposed Tree
  - Proposed Low Level Planting
  - Proposed Low Level Ornamental Planting
  - Proposed Buffer Planting
  - Proposed Hedges
  - Grass

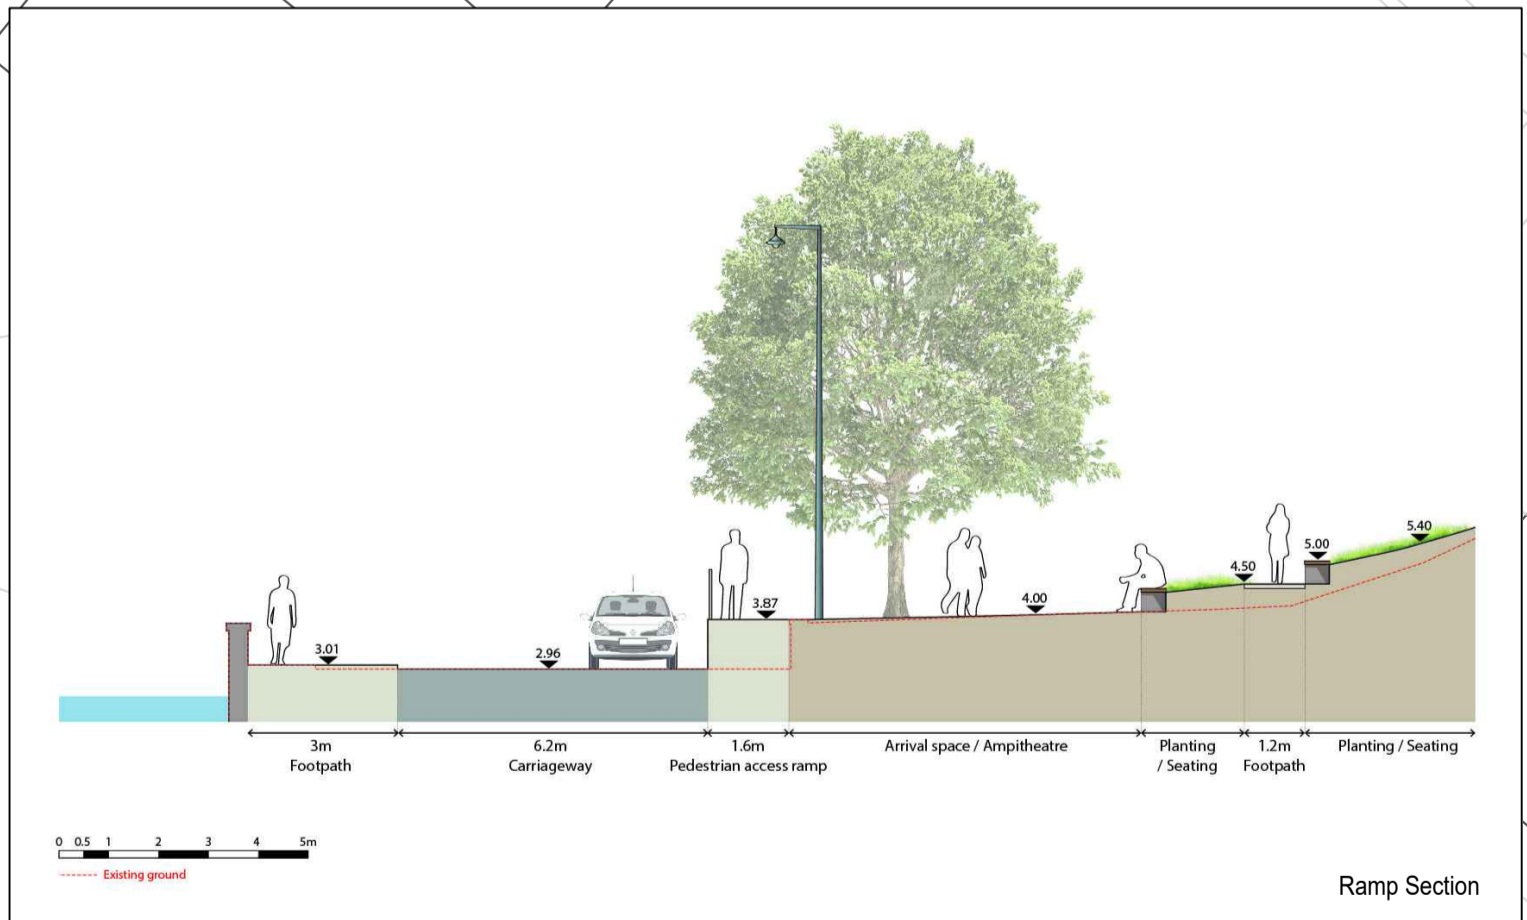

REVISION DESCRIPTION	DRAWN	CHECKED	DATE	REVISION DESCRIPTION	DRAWN	CHECKED	DATE	REVISION DESCRIPTION	DRAWN	CHECKED	DATE

**NOTE:** To be read in conjunction with the Design Report document.  
 Please refer to Design Report Section 3 pages 18 to 22 and Section 4 pages 29 to 31 for further detail.  
 Finished levels at The Bing remain as existing except at the new ramp access. Please refer to Design Report Section 3 page 29 for further detail.  
 All surface water shall be discharged into the existing drainage system, precise details shall be agreed with the roads department.

FIRST ISSUE COF RB 11/11/21



**BDP.**  
 Blackhall Green  
 Stoneybatter  
 Dublin D07 V0RF  
 Ireland  
 T +353 1 474 0600  
 www.bdp.com

**Ramelton Public Realm Project**  
 PROJECT ID: P3001815  
 DRAWING FILE: The Bing Site Layout Plan  
 SCALE: @A1  
 DATE: 28.01.22  
 SHEET: RAM (90) LP204