

BUILDING DESIGN PARTNERSHIP SHALL HAVE NO RESPONSIBILITY FOR ANY USE MADE OF THIS DOCUMENT OTHER THAN FOR THAT WHICH IT WAS PREPARED AND ISSUED.
 ALL DIMENSIONS SHOULD BE CHECKED ON SITE.
 DO NOT SCALE FROM THIS DRAWING.
 ANY DRAWING ERRORS OR DIVERGENCES SHOULD BE BROUGHT TO THE ATTENTION OF BUILDING DESIGN PARTNERSHIP AT THE ADDRESS SHOWN BELOW.

NOTES

Includes Ordnance Survey Ireland data reproduced under OSI License number 2022/OSI NMA 053. Unauthorised reproduction infringes Ordnance Survey Ireland and Government of Ireland copyright. © Ordnance Survey Ireland, 2021.

Ramelton Public Realm Scheme


- Key**
- Boundary
 - Existing Kerbline

- PAVING**
- AS Asphalt to road
 - P1 Natural stone paving to footways
 - P2 Stone sets to road
 - P3 Concrete surfacing
 - P4 Porphyry
 - P5 Resin Bonded Gravel
 - P6 Coping Stone
 - MJ Movement Joints sets

- CROSSINGS, EDGING & DRAINAGE**
- TP Tactile Paving to crossings
 - BB Belisha Beacon
 - PB Push Button to Crossing
 - BF Bus Flag to Bus Stop
 - KEX Existing Kerbs retain
 - Kx Granite kerb to x height mm
 - Kxc Granite Kerb to x height with chamfered edge
 - K3 Flush Kerb
 - UC Uncontrolled Crossing
 - ZC Zebra Crossing

- STREET FURNITURE**
- CS New Proposed Cycle stands
 - S1 Standard Straight Timber Slat Bench
 - S2 Timber Slat Seating on Wall
 - S3 Timber Slat Bench with Integrated Planter
 - S4 The Quays bespoke public seating
 - S5 Market Square circular bench
 - LP8 Standard Light Columns
 - LP8/10 Feature Light Columns
 - LP8 EX New column in existing location
 - LP6 EX New column in existing location
 - DN Town Center notice board and
 - IP Interpretation point
 - IB Information boards
 - FS Floodable sculptures
 - LB Litter Bin
 - WB Weighbridge
 - CB Crane Base
 - ER New 1.1m high balustrade
 - PA Public Art
 - PL Planter
 - RW New Retaining Wall
 - LR Existing Life Ring to be retained
 - PG Playground
 - TG Iron Tree Grate
 - MB Existing Mooring Bollard to be retained
 - SK Electric Socket
 - RB Retractable Bollard
 - MCS Market Cross Sculpture
 - WF Wayfinding Signage
 - WCS William Campbell Sculpture
 - IFBL Indicative Future Building Location
 - DR Driveway to rear of residential Building
 - ES Existing Steps
 - EP Existing Parking
 - RWE Retained Weighbridge Element
 - RE Indicative location of low level timber retaining element
 - TSB Timber sleeper raised planting bed
 - PG Indicative location of play equipment
 - IS Informal timber steps
 - B Informal location of informal trail of boulders
 - HR Handrail to ramp

- TREES & SOFT LANDSCAPE**
- Existing Tree to be Retained
 - Proposed Tree
 - Proposed Low Level Planting
 - Proposed Low Level Ornamental Planting
 - Proposed Buffer Planting
 - Proposed Hedges
 - Grass

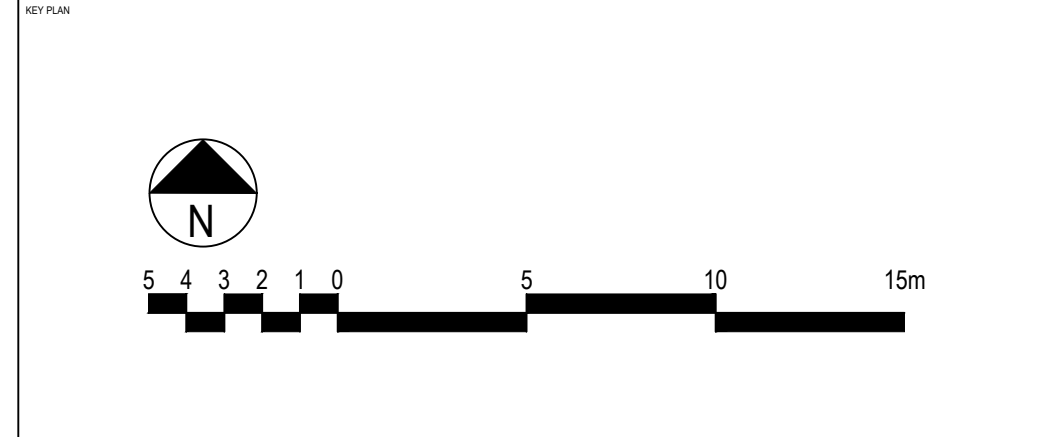

REVISION DESCRIPTION	DRAWN	CHECKED	DATE	

NOTE: To be read in conjunction with the Design Report document.

Please refer to Design Report Section 3 pages 23 to 27 and Section 4 pages 29 to 31 for further detail.

Finished levels as existing except at Gamble's Square and The Bing's new ramp access. Please refer to Design Report Section 3 pages 14 and 20 for further detail.

All surface water shall be discharged into the existing drainage system, precise details shall be agreed with the roads department.

FIRST ISSUE COF RB 11/11/21

An Roinn Forbartha Tuaithe agus Pobail Department of Rural and Community Development

An Ciste um Athghlúinúint agus Forbairt Tuaithe Rural Regeneration and Development Fund

Rialtas na hÉireann Government of Ireland

Comhairle Contae Dhún na nGall Donegal County Council

Ar dtírdheal Tuaithe Our Rural Future

Tionscadal Éireann Project Ireland 2040

BDP.

Blackhall Green
 Stoneybatter
 Dublin D07 V0RF
 Ireland
 T +353 1 474 0600
 www.bdp.com

Ramelton Public Realm Project

P3001815

The Quays South & Market Square Site Layout Plan

RAM (90) LP205

SCALE: 1:200 @ A1

DATE: 28.01.22

REVISION: -