


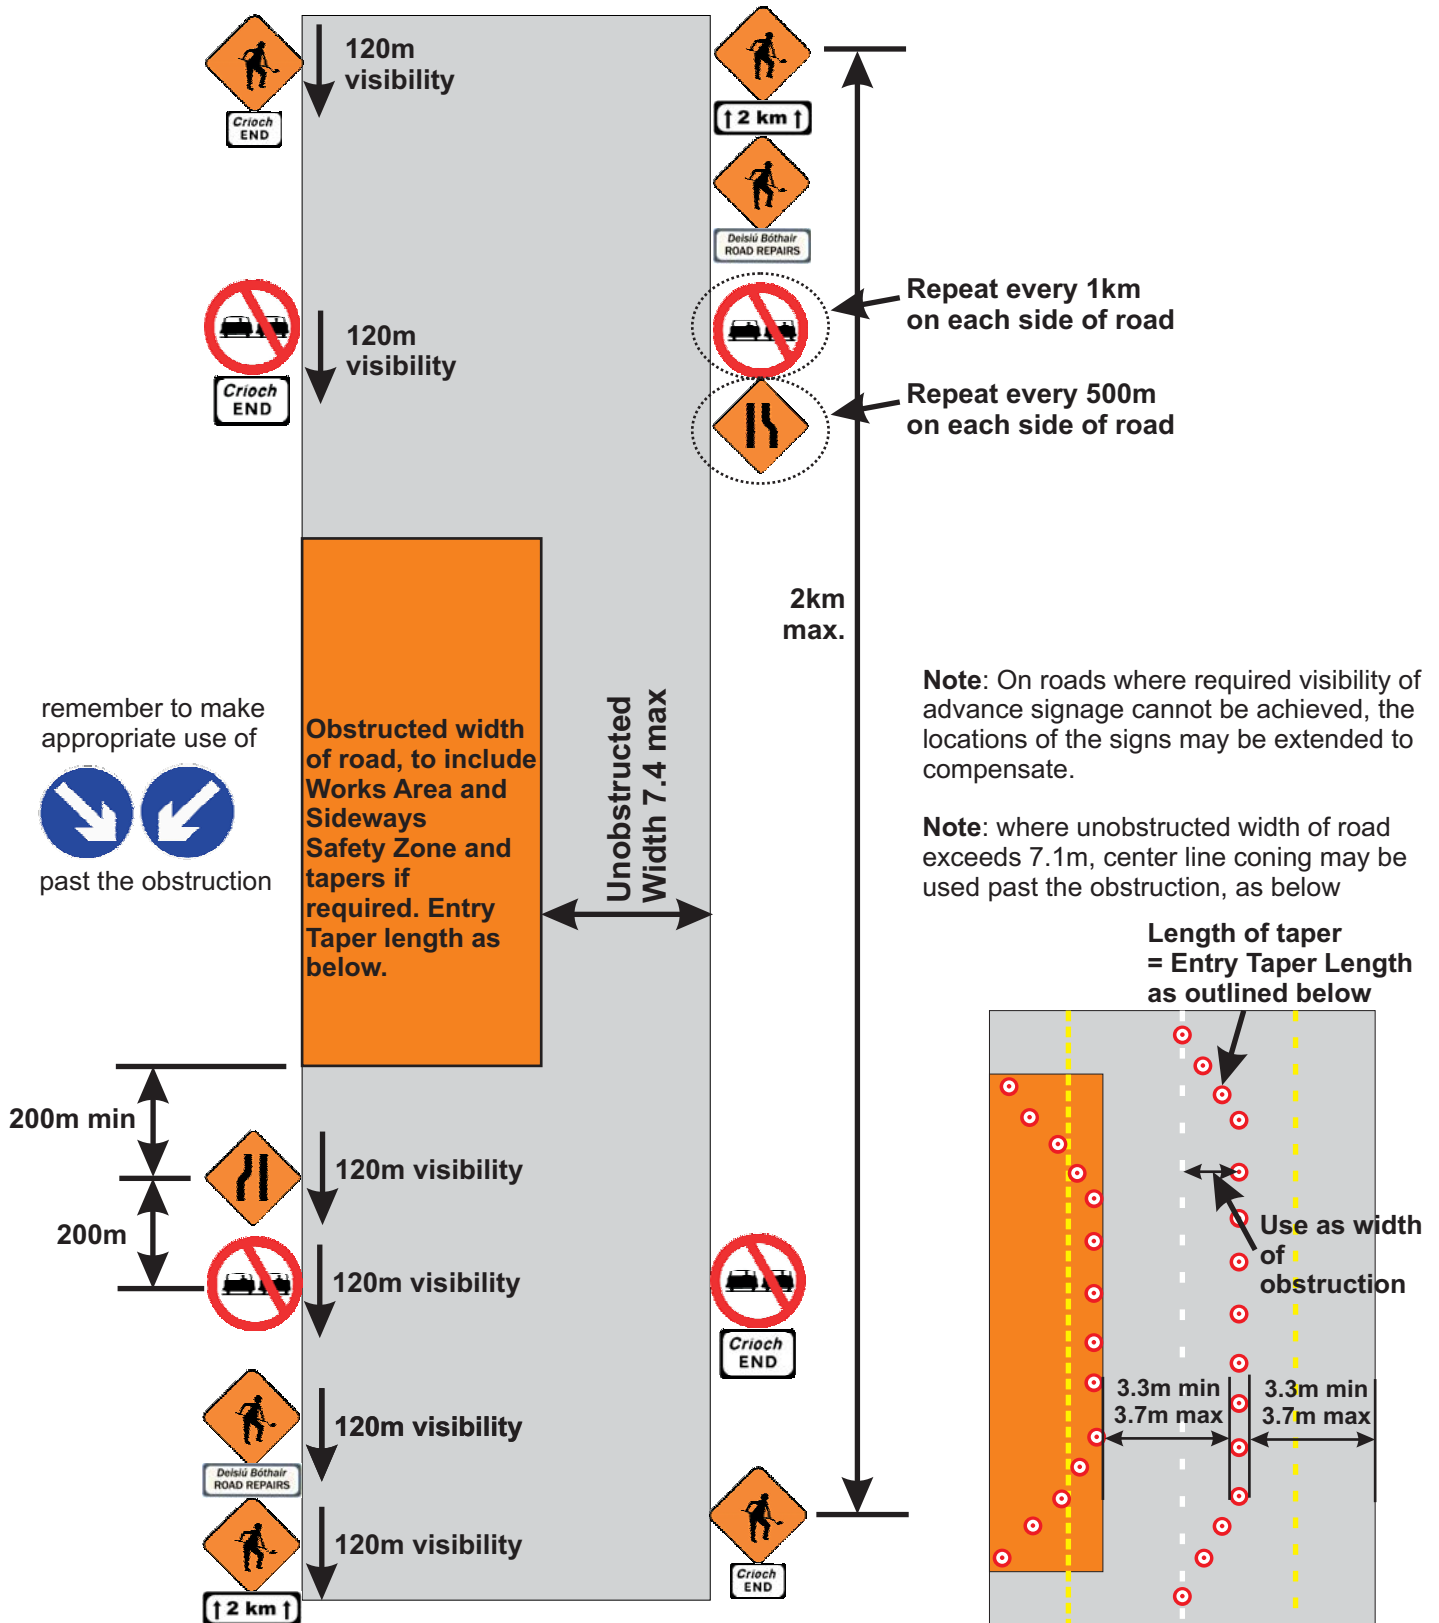

TEMPLATE 3

Semi-Static Operation
Operatives on Road

Unobstructed Width ≥ 6.0 m



Entry taper details

Width of obstruction in carriageway	1m	2m	3m	4m
Entry Taper Length	40m	80m	120m	160m

Cone spacing in lead in taper is 3m
Cone spacing along obstruction is max 12m