




TEMPLATE 2

Semi-Static Operation
Operatives on Road (Non-Minor)
Unobstructed Width < 6.0m

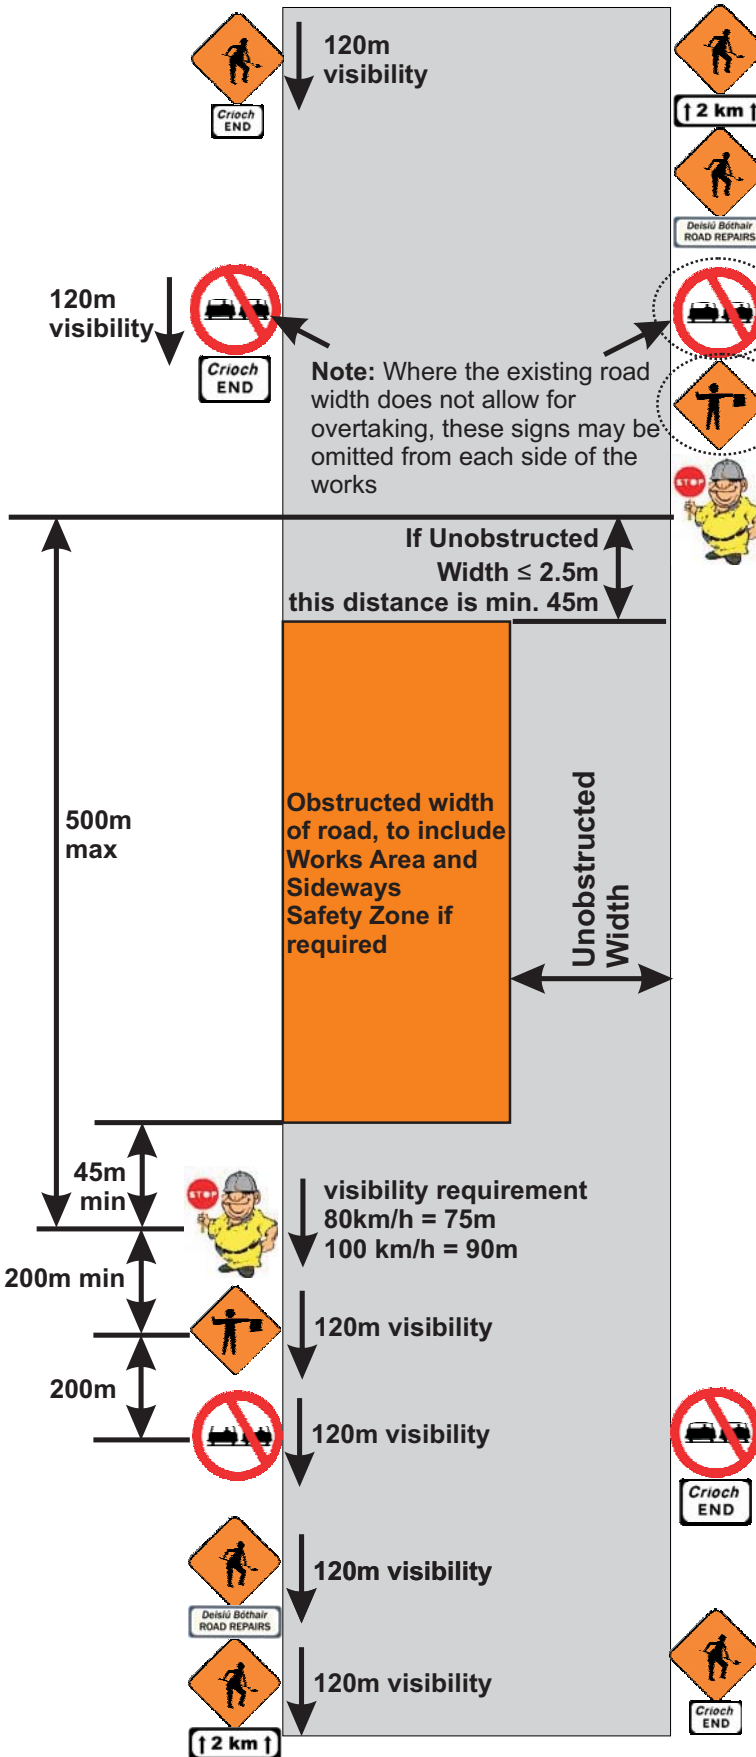

Repeat every 1km on each side of road

Repeat every 500m on each side of road

2km max.

Note: On roads where required visibility of advance signage cannot be achieved, the locations of the signs may be extended to compensate.

Visibility requirements for stop/go and temporary traffic signals need to be maintained

Unobstructed Width	Method	Notes
3.0m - 6.0m (2.5m if no HCV)	Stop/ Go	
3.0m - 6.0m (2.5m if no HCV)	Temporary Traffic Signals	Replace advance Flagman Sign (WK 061) with Traffic Signal Sign (WK 060) N.B. Visibility for traffic signals is as follows 80km/h = 120m 100 km/h = 160m

- > Consider the use of 45 deg tapers when using temporary traffic signals.
- > Tapers may not be required if using stop/ go.