


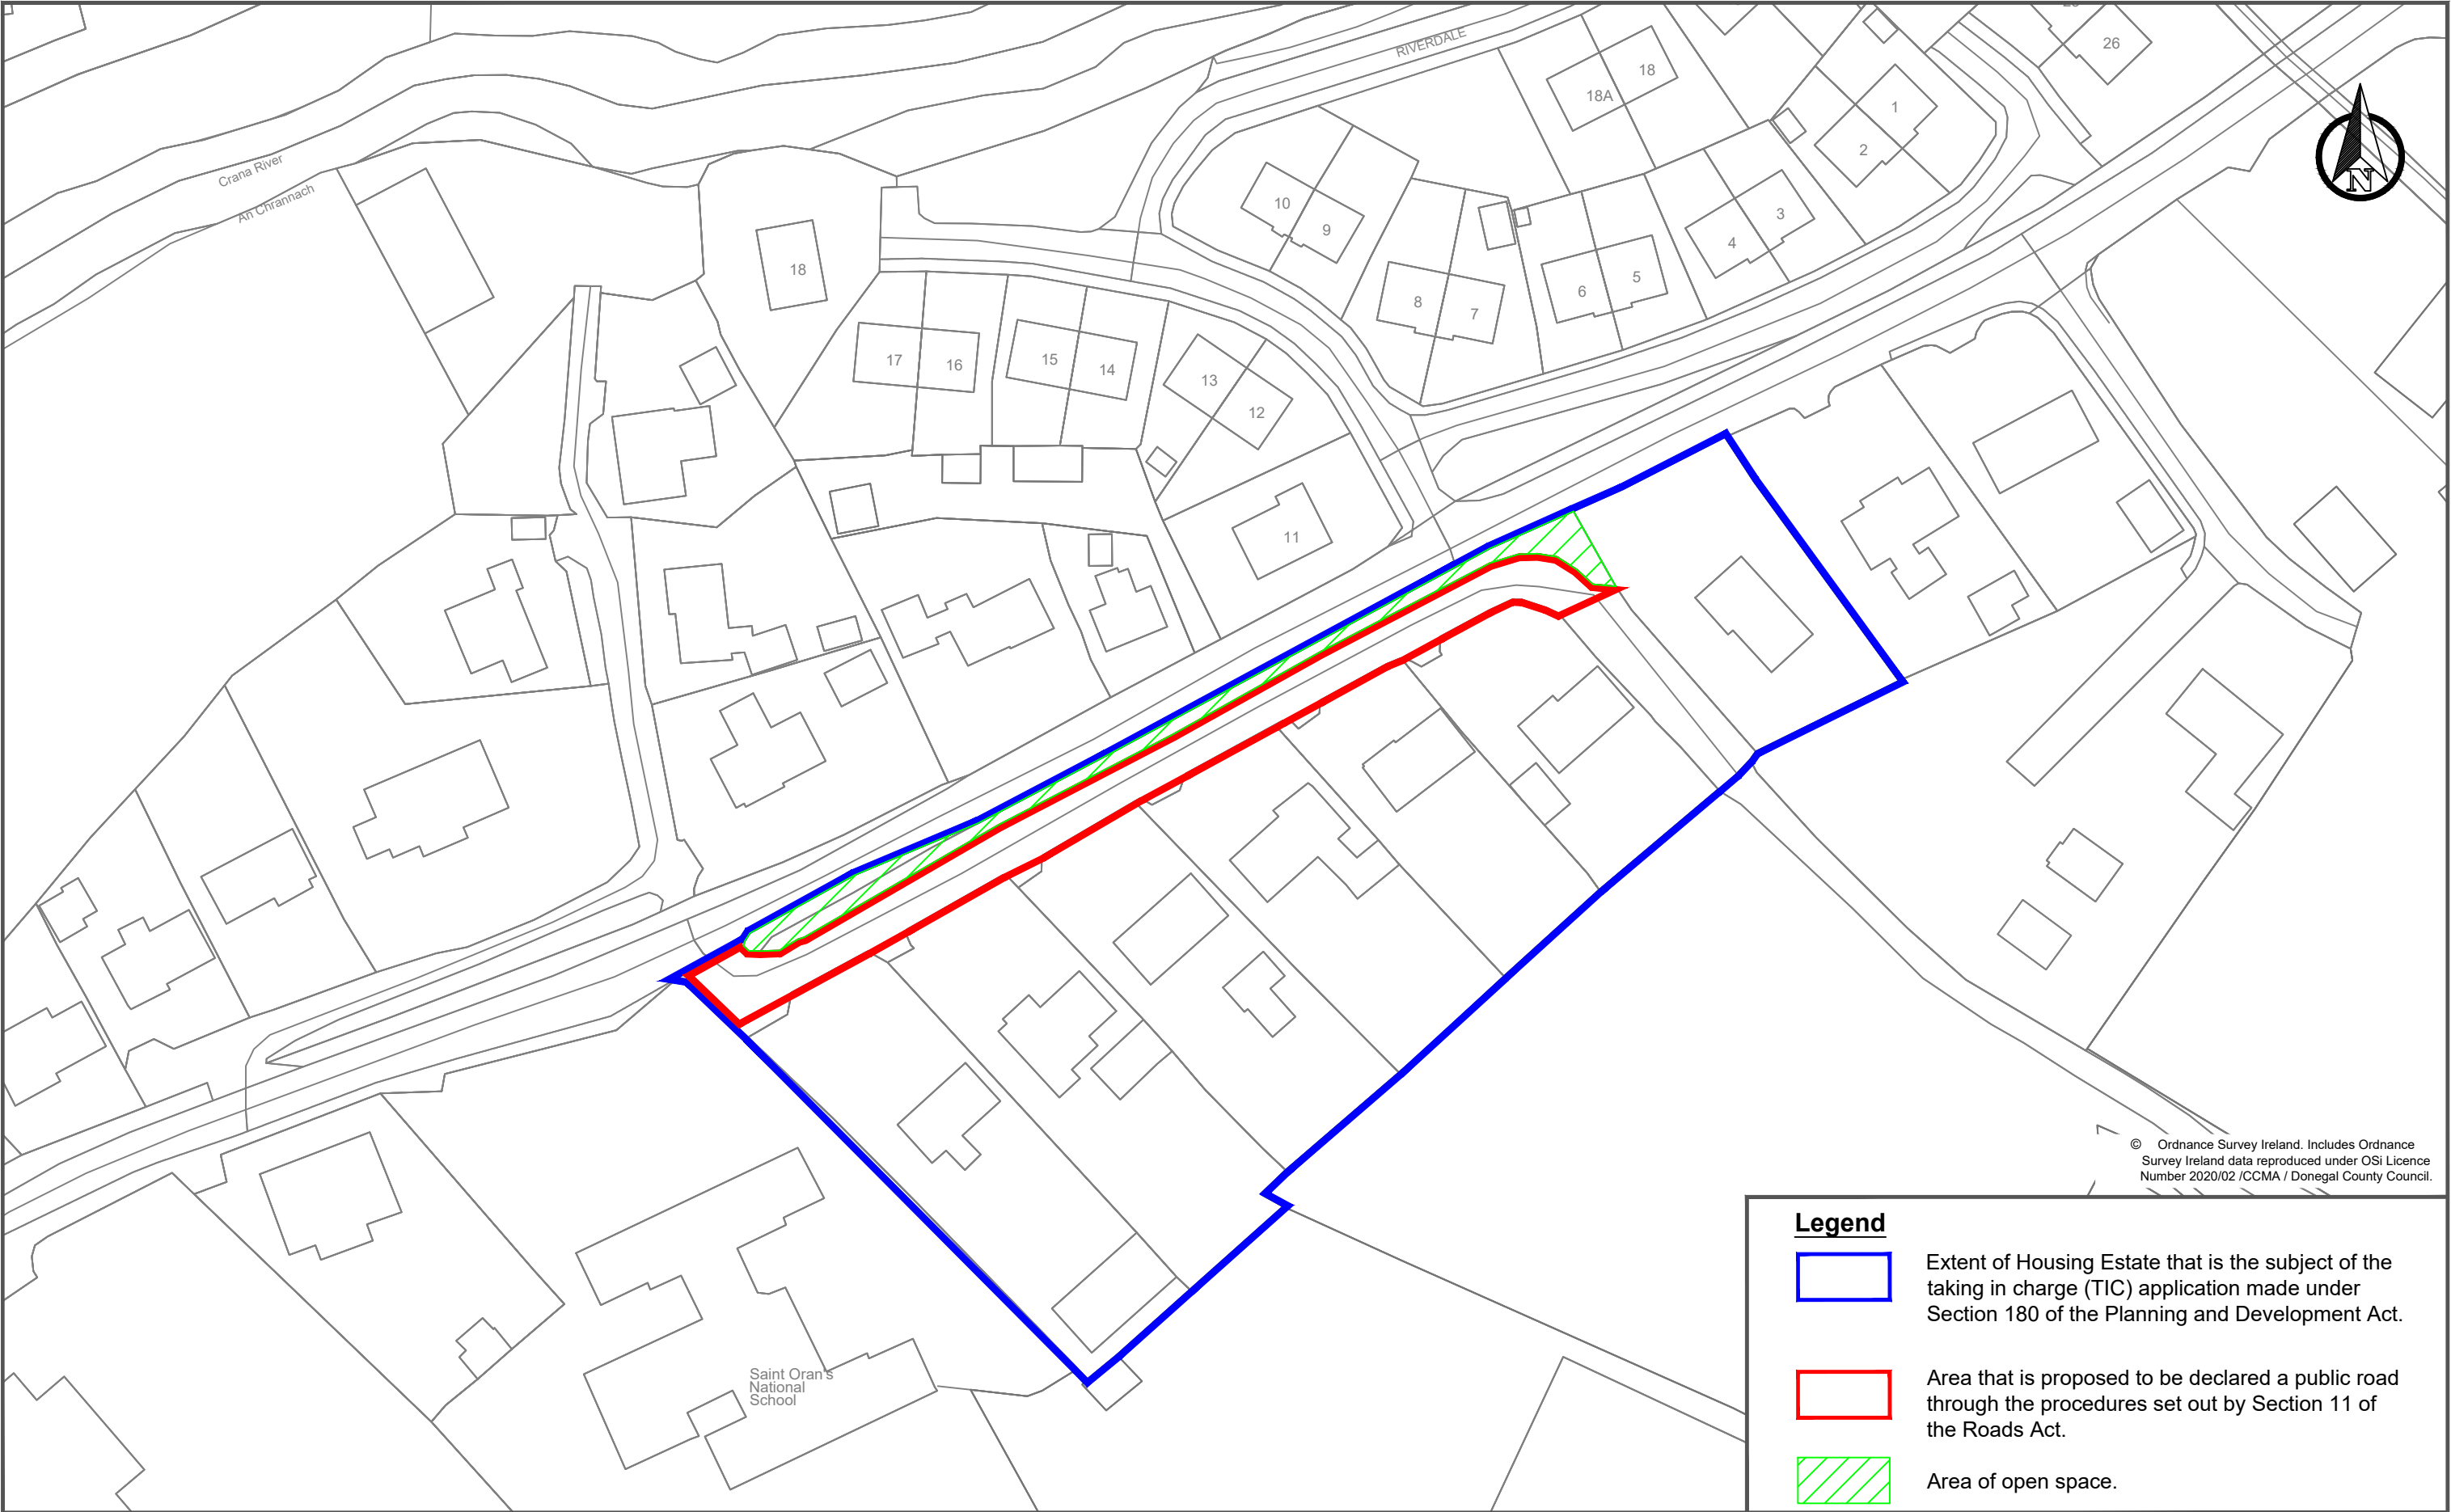

**Legend**

Extent of Housing Estate that is the subject of the taking in charge (TIC) application made under Section 180 of the Planning and Development Act.

Area that is proposed to be declared a public road through the procedures set out by Section 11 of the Roads Act.

Area of open space.

|   |     |    |      |             |                     |   |                                          |                                               |                     |
|---|-----|----|------|-------------|---------------------|---|------------------------------------------|-----------------------------------------------|---------------------|
| <div><div>Comhairle Chontae Dhún na nGall</div><div>Donegal County Council</div><div>Community Development and Planning Services</div><div>Tel:(074)9153900 Fax:(074)9172812 www.donegalcoco.ie</div><div>P. Mullen Senior Executive Engineer</div></div> <div></div> | Rev | By | Date | Description | Scale: 1:1250 @ A3  | Purpose of Dwg: <div><div><input checked="" type="checkbox"/> Information</div><div><input type="checkbox"/> Part 8</div><div><input type="checkbox"/> Tender</div><div><input type="checkbox"/> Construction</div><div><input type="checkbox"/> Other</div></div> | Project: Straboe Estate Taking in Charge | Rev.: 0                                       |                     |
|   |     |    |      |             | O.S Map Ref: 0105-D |   | Prepared: ST Date: Sept 2025             | Location: Ballymacarry, Buncrana, Co. Donegal | Dwg no.: TO-367-001 |
|   |     |    |      |             |                     | Job No: TO-367   | Checked: ML Date: Sept 2025              | Dwg Title: Site Layout - TIC                  |                     |
|   |     |    |      |             |                     |   | Approved: Date:                          |                                               |                     |