


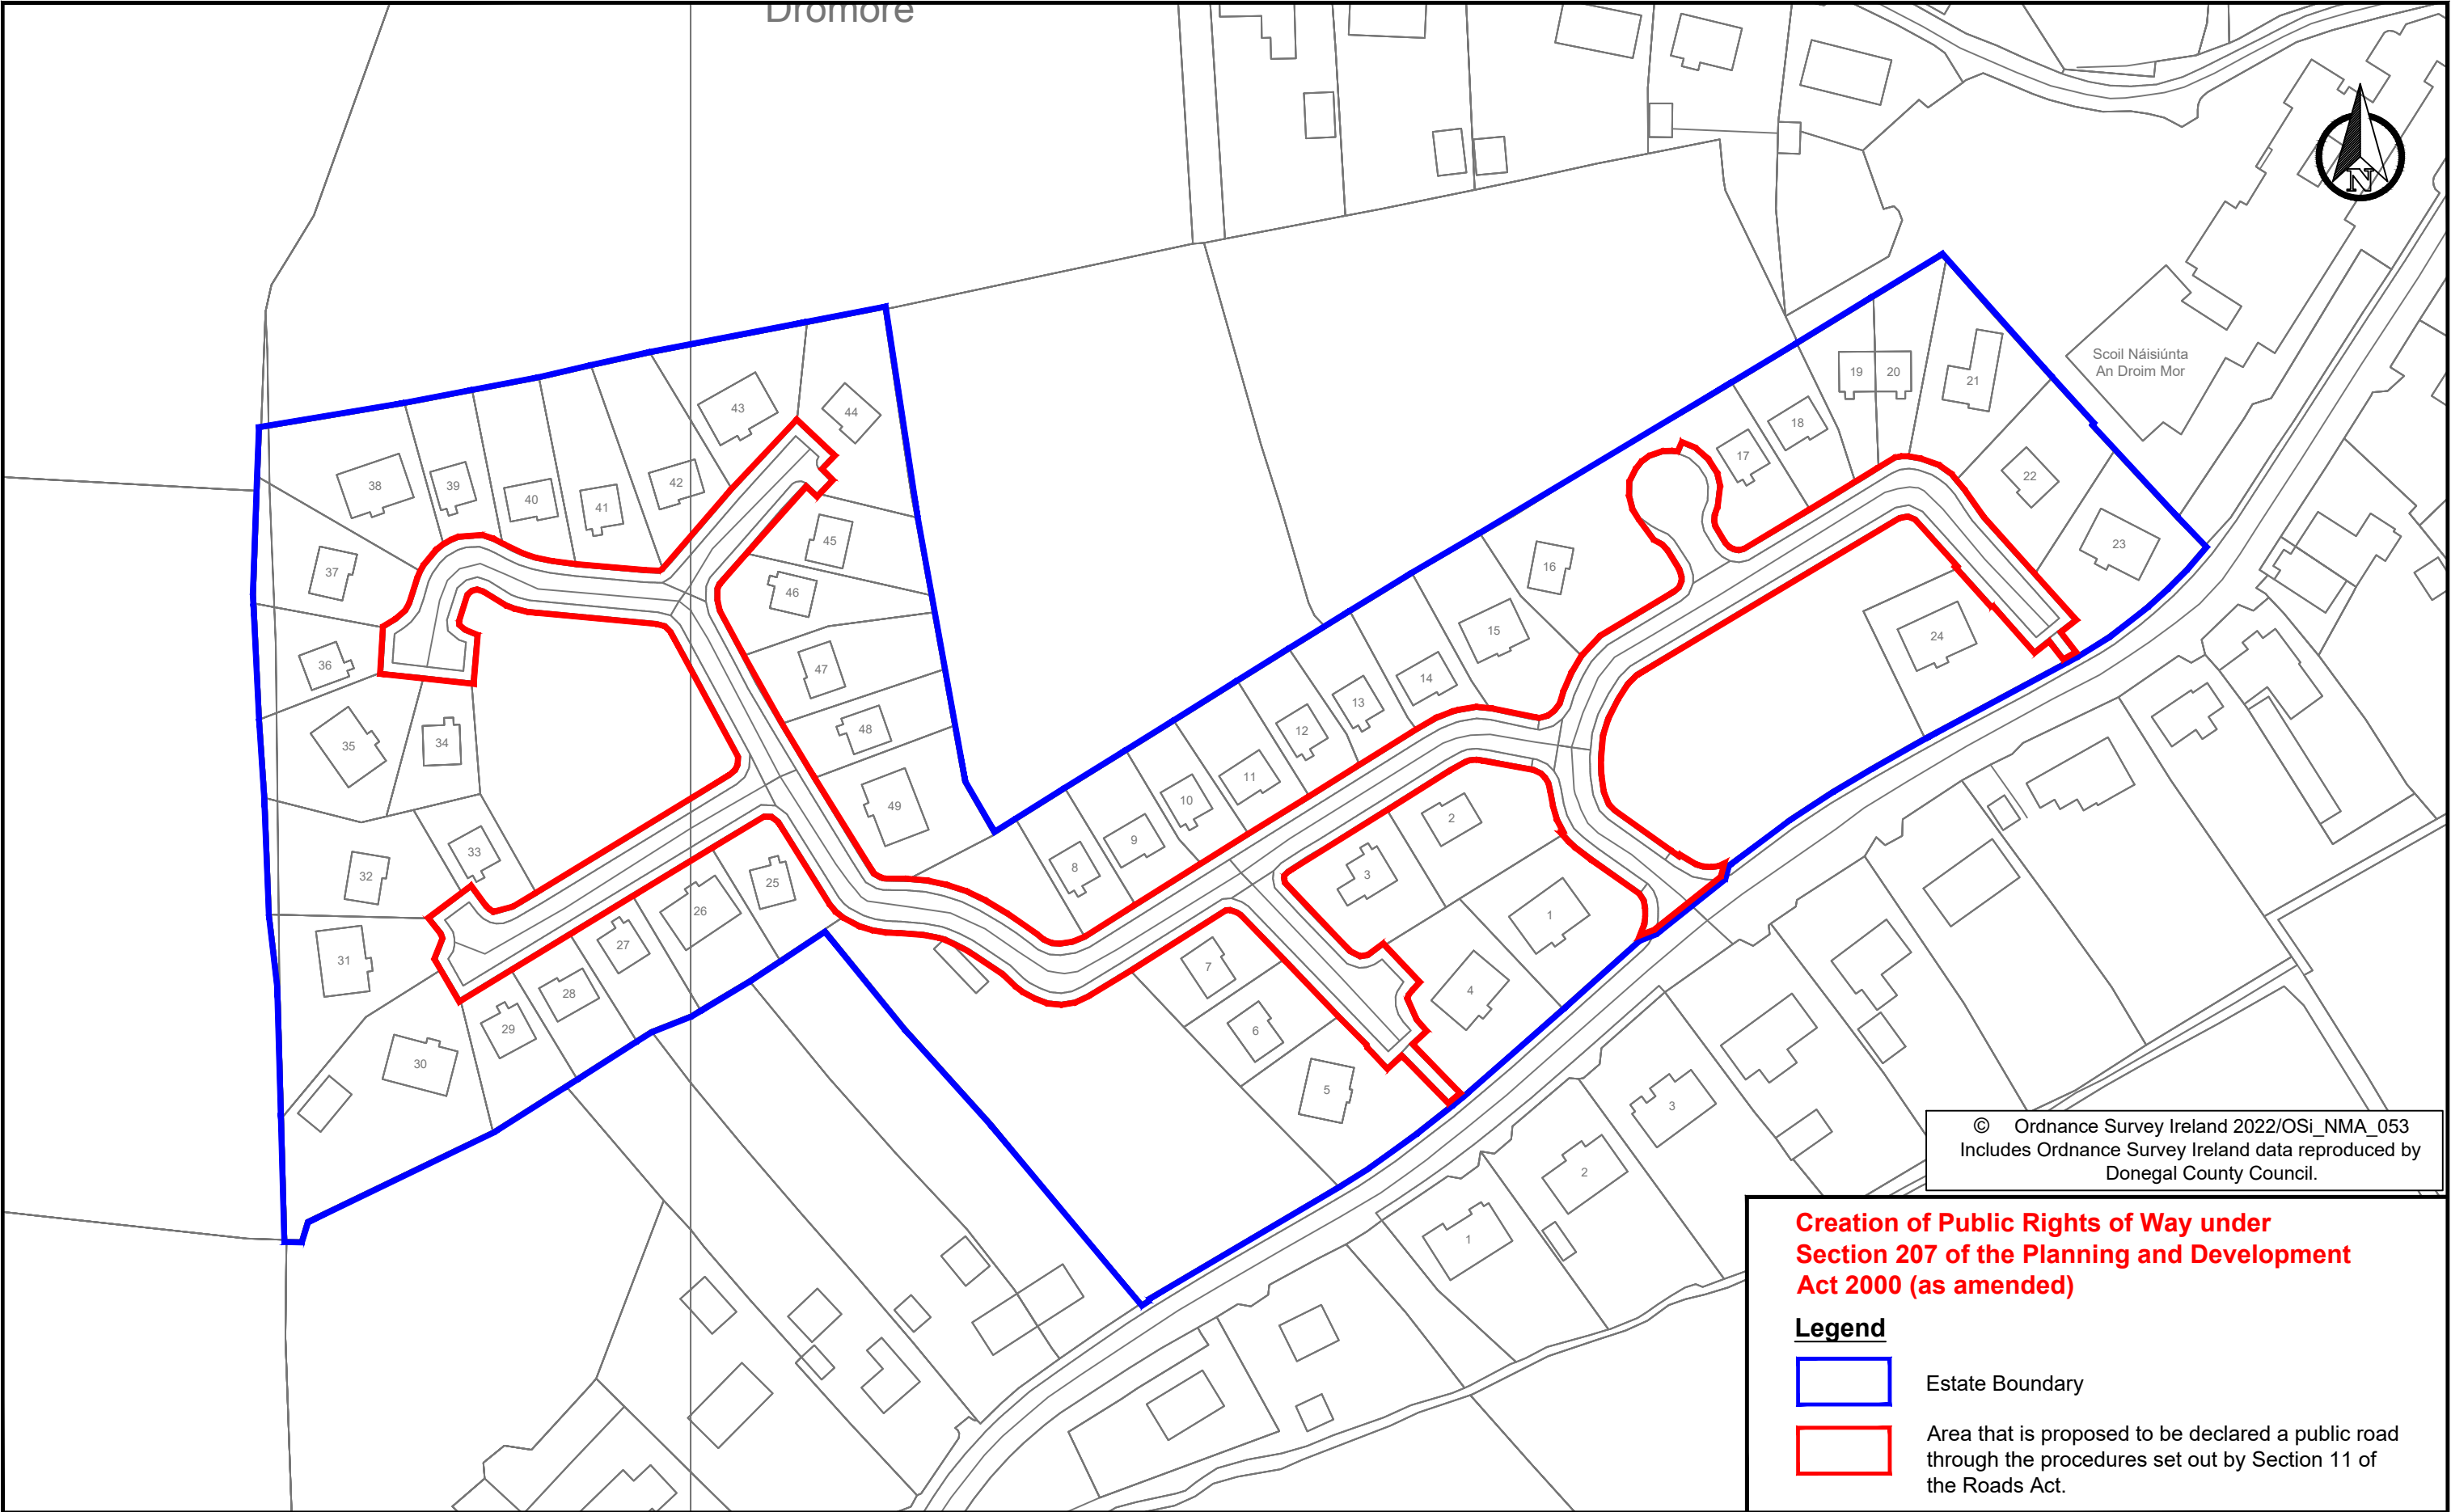

Comhairle Chontae Dhún na nGall Donegal County Council Community Development and Planning Services Tel:(074)9153900 Fax:(074)9172812 www.donegalcoco.ie P. Mullen Senior Executive Engineer 	Rev	By	Date	Description	Scale: 1:1250 @ A3	Purpose of Dwg: ☒ Information ☐ Part 8 ☐ Tender ☐ Construction ☐ Other	Project: Dromore Park Estate Taking in Charge	Rev.: 0		
					O.S Map Ref: 0428-B; 0429-A		Prepared: ST	Date: July 2025	Location: Dromore, Killygordon, Co. Donegal	Dwg no.:
						Job No: TO-250	Checked: ML	Date: Sept 2025	Dwg Title: Site Layout - Roads	TO-250-002
							Approved:	Date:		