


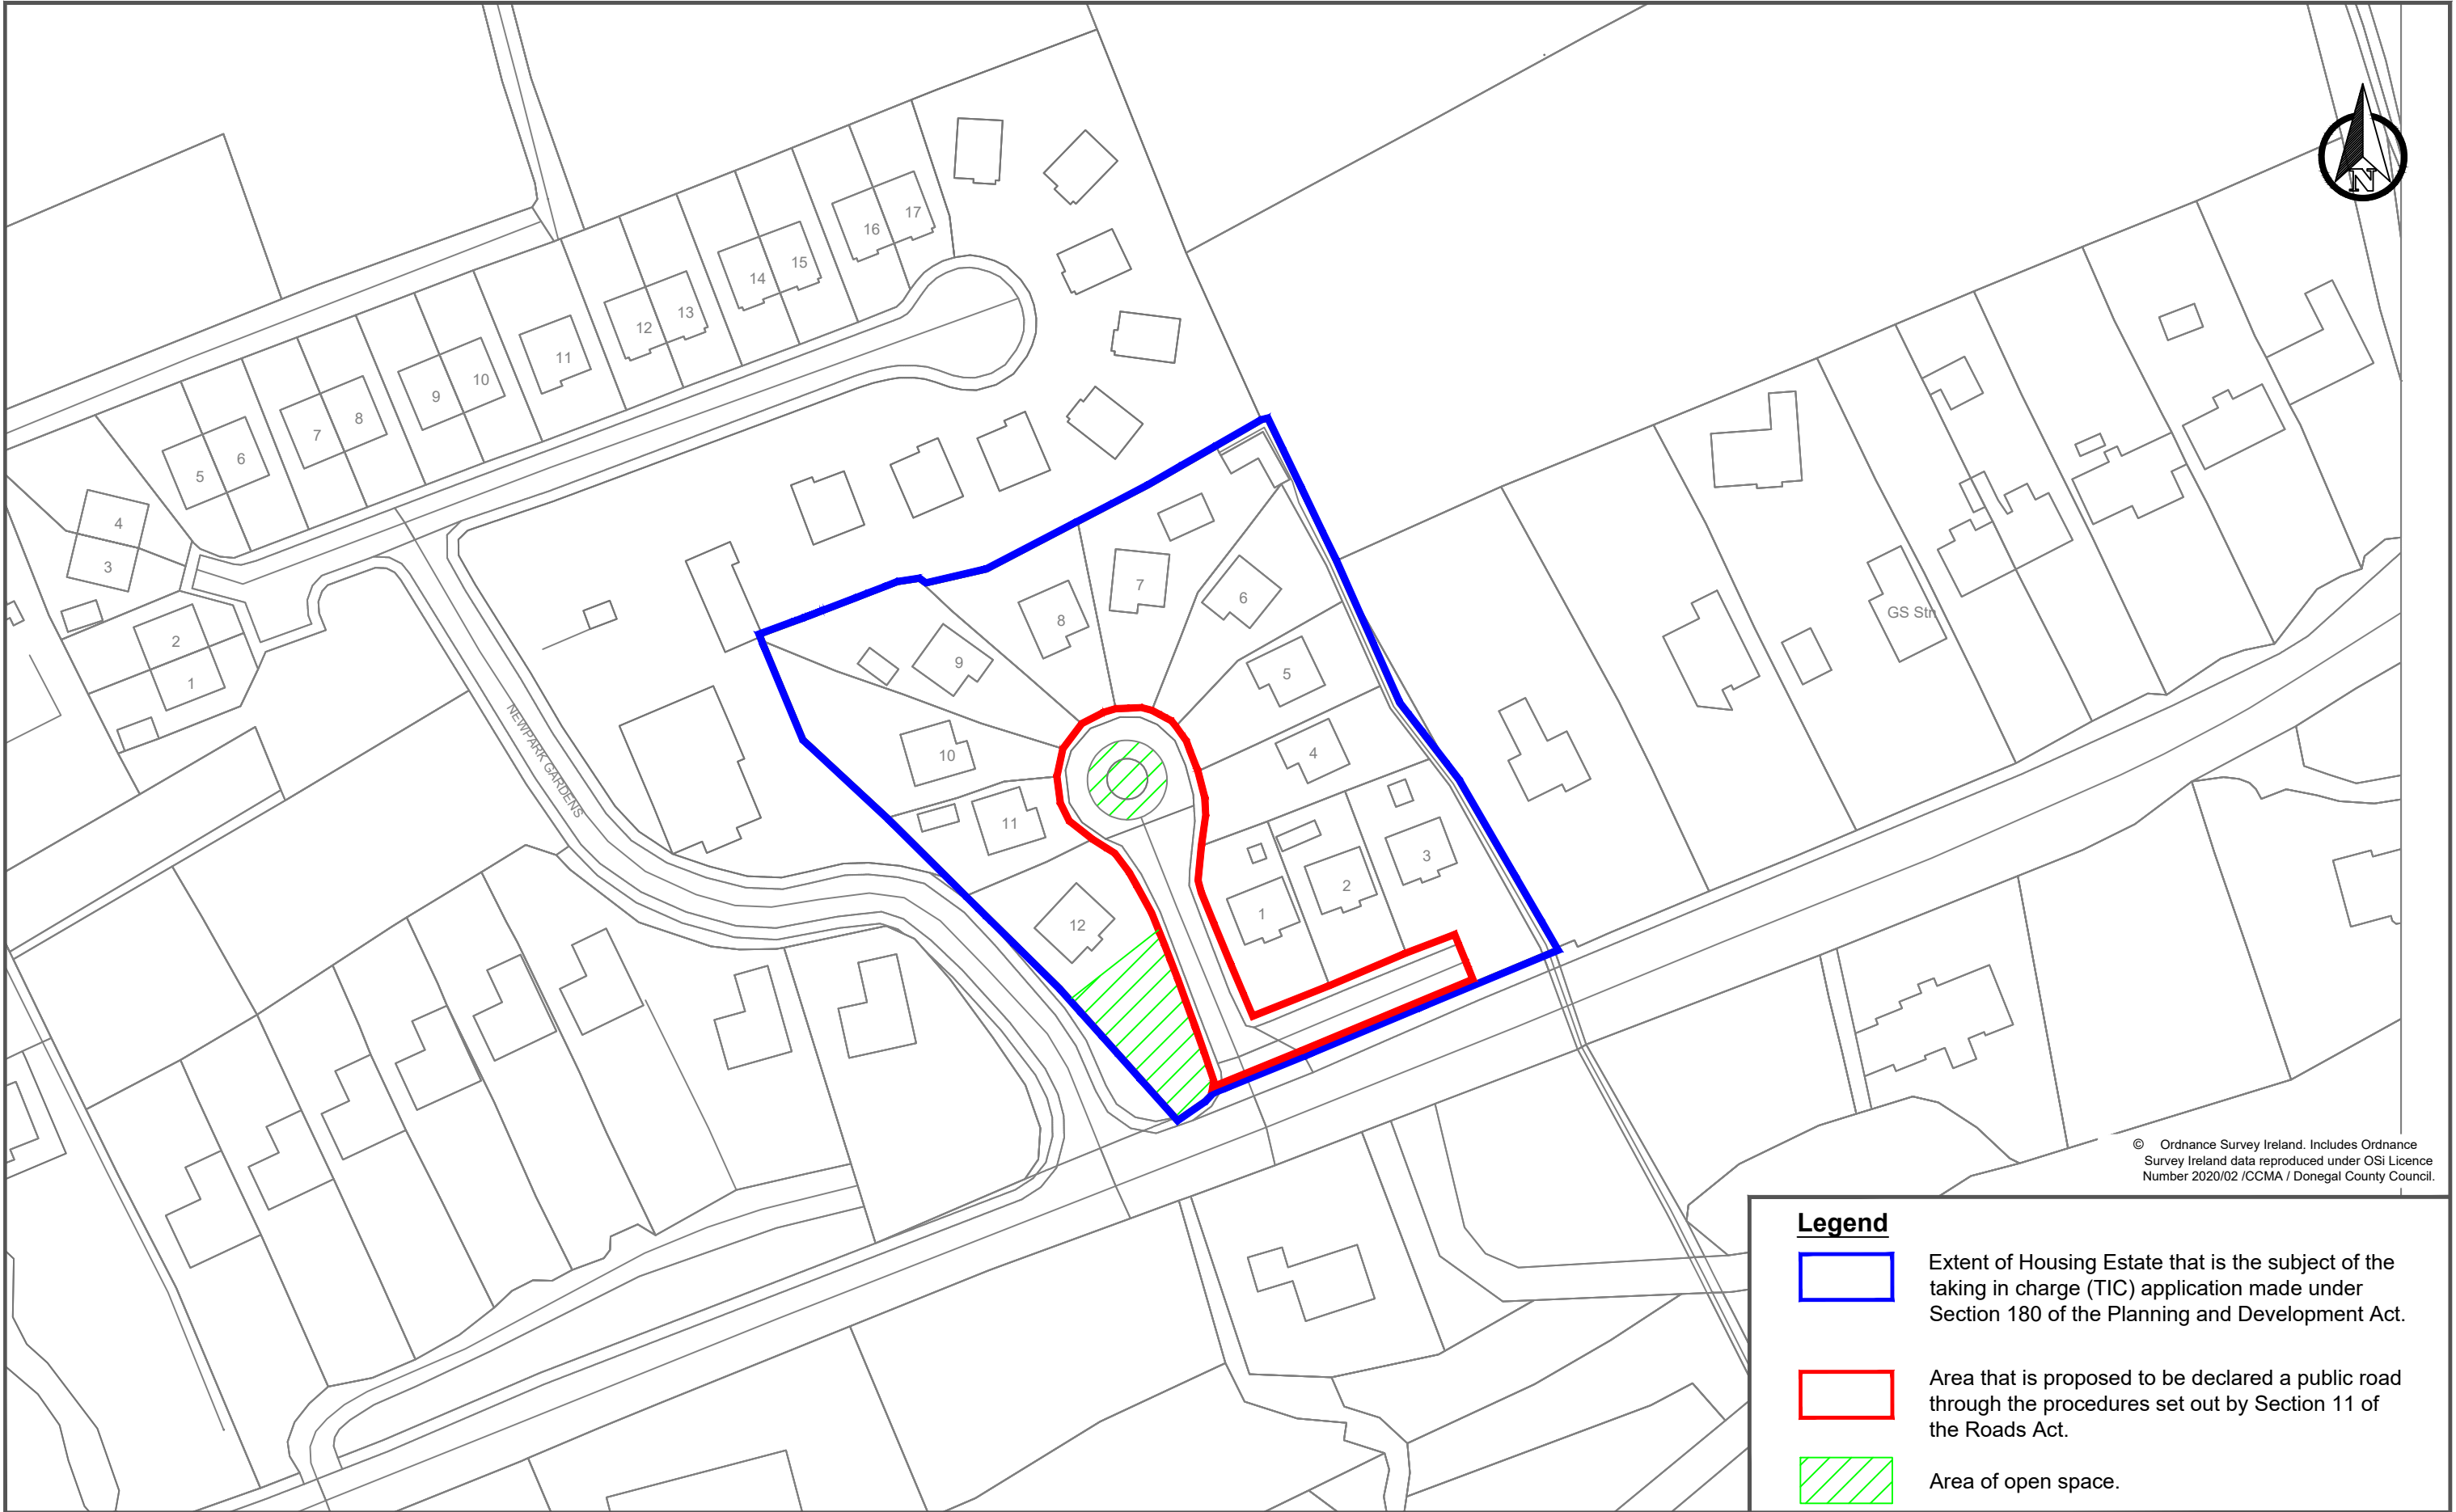


Legend



Extent of Housing Estate that is the subject of the taking in charge (TIC) application made under Section 180 of the Planning and Development Act.



Area that is proposed to be declared a public road through the procedures set out by Section 11 of the Roads Act.

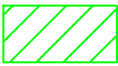

Area of open space.

Comhairle Chontae Dhún na nGall
Donegal County Council
Community Development and Planning Services
Tel:(074)9153900 Fax:(074)9172812 www.donegalcoco.ie
P. Mullen Senior Executive Engineer



Rev	By	Date	Description

Scale:	1:1000 @ A3
O.S Map Ref:	0091-A
Job No:	TO-223

Purpose of Dwg:	☒ Information	☐ Construction
	☐ Part 8	☐ Other
	☐ Tender	
Prepared:	RB	Date: July 2022
Checked:	ST	Date: Sept 2025
Approved:	ML	Date: Sept 2025

Project:	Manor Court Estate Taking in Charge
Location:	Ballynally, Moville, Co. Donegal
Dwg Title:	Site Layout - TIC

Rev.:	0
Dwg no.:	TO-223-001