


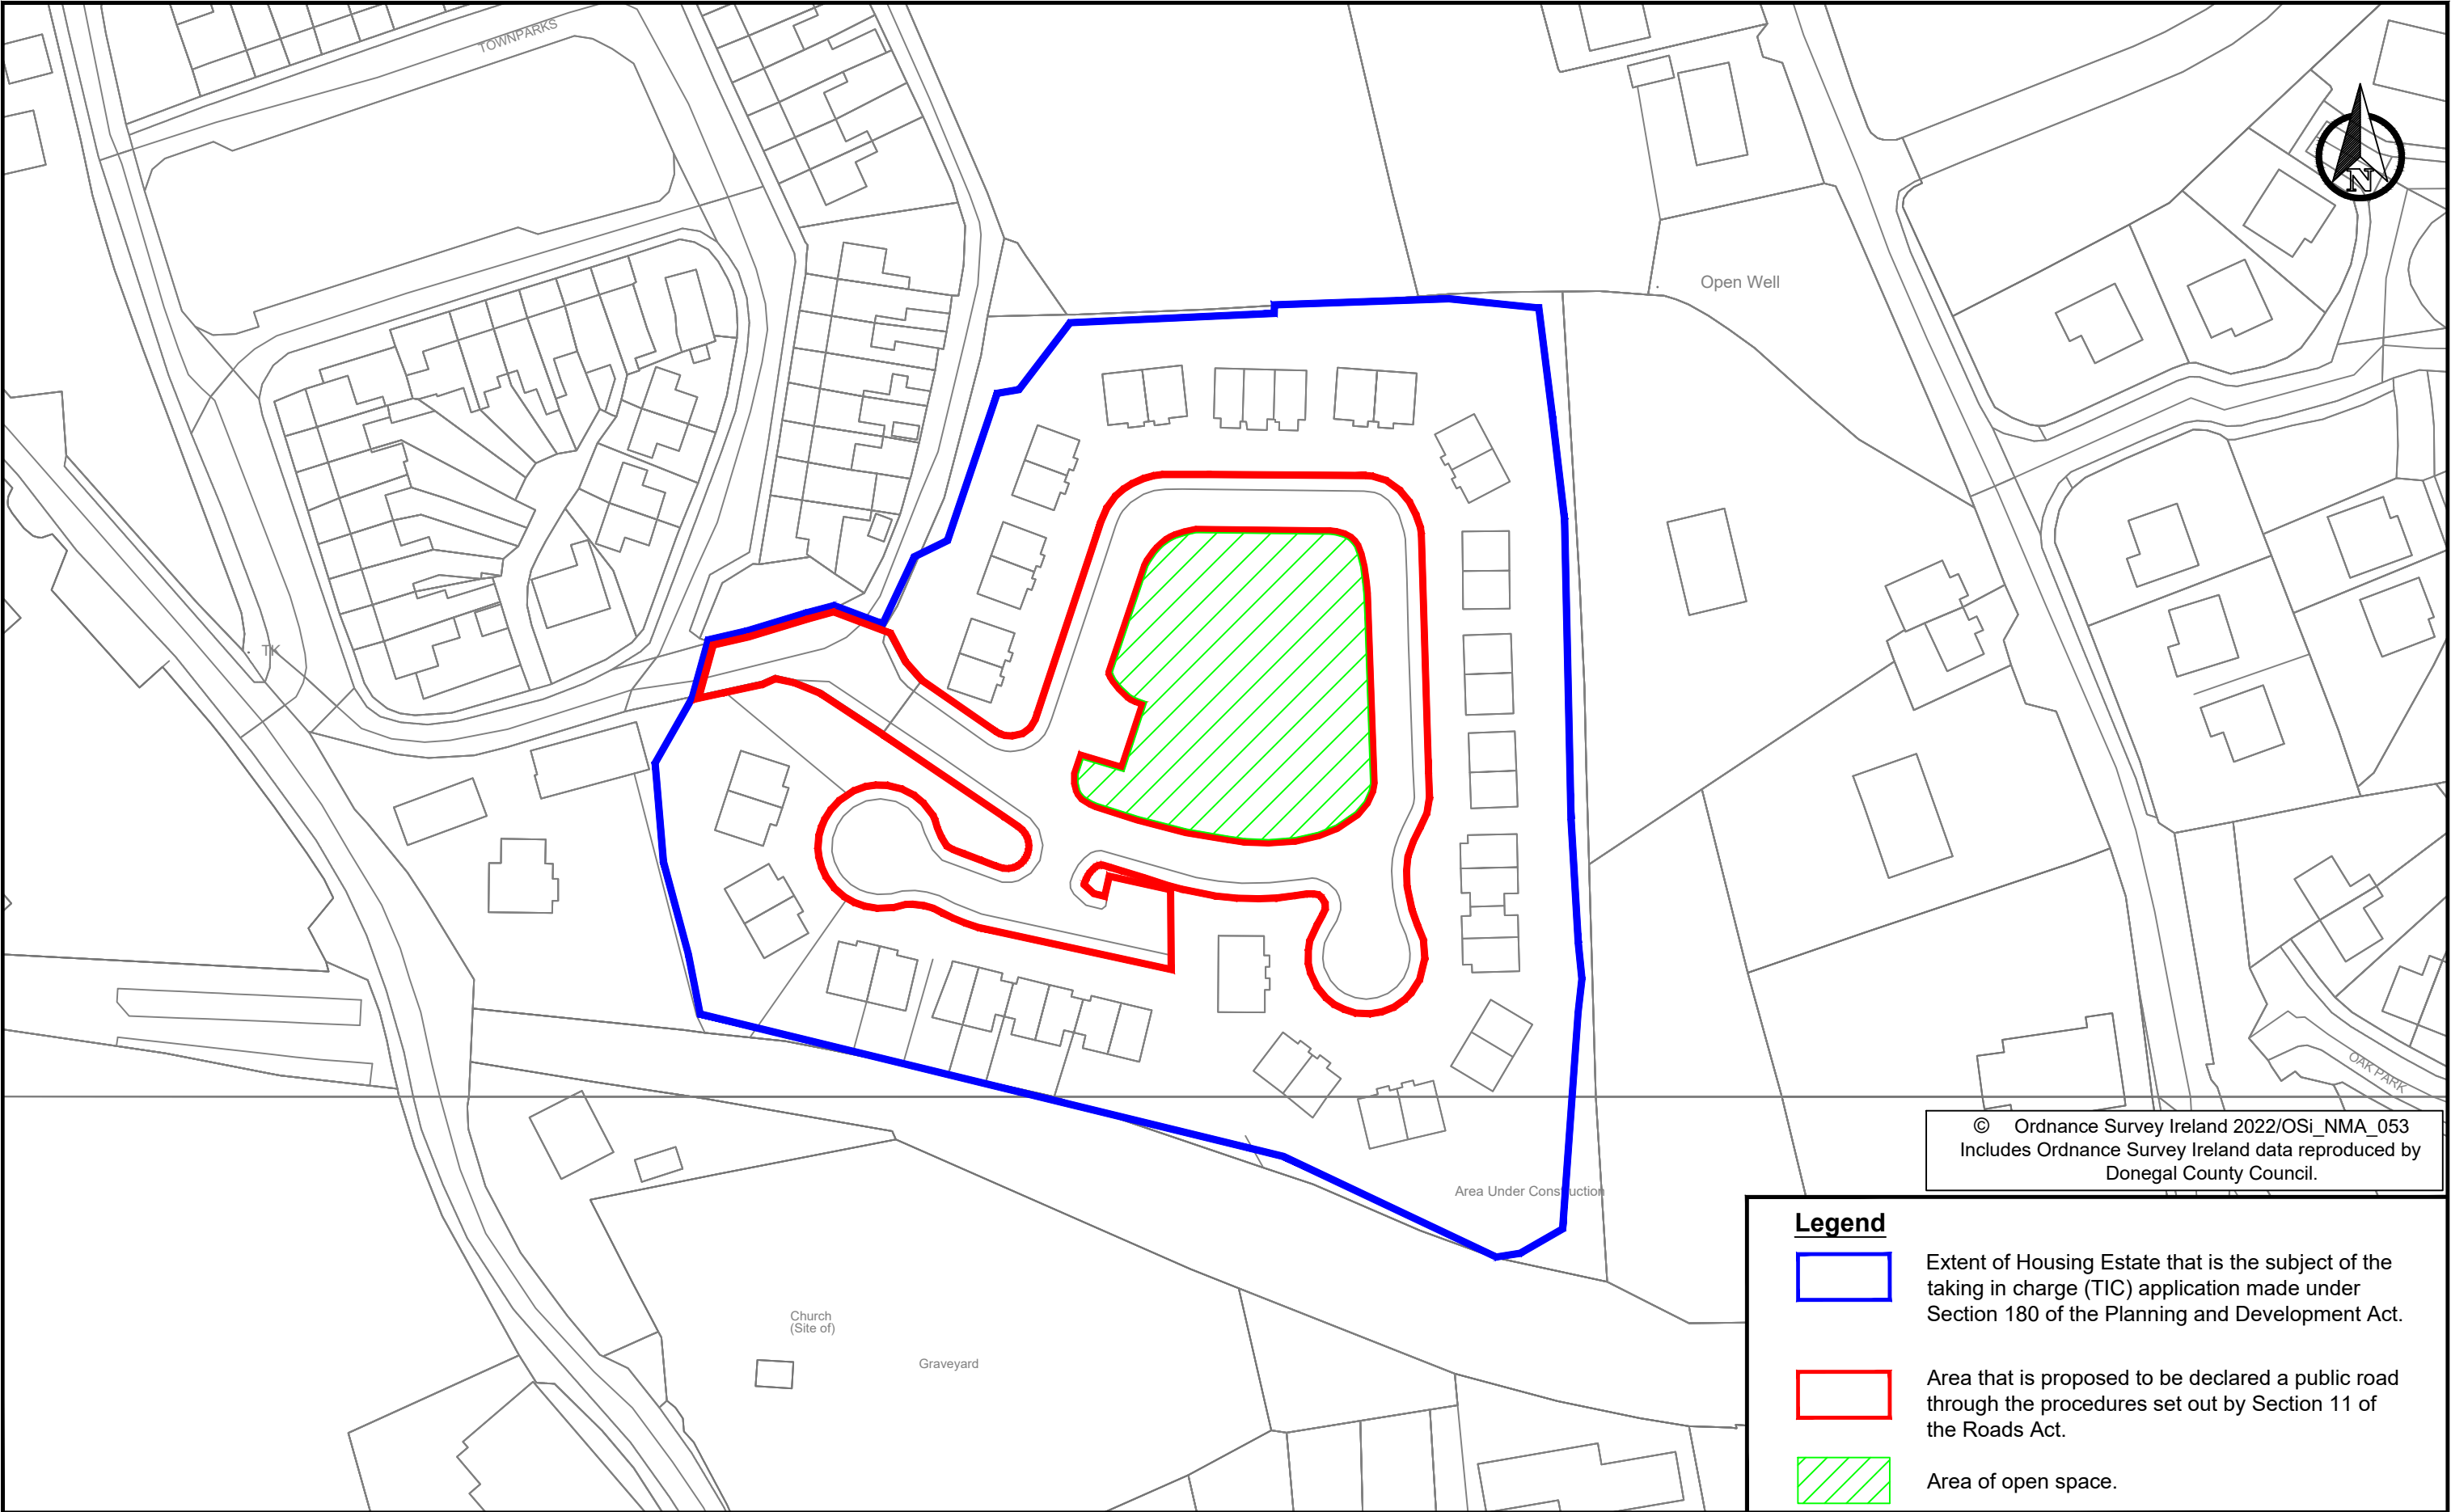

© Ordnance Survey Ireland 2022/OSi\_NMA\_053  
Includes Ordnance Survey Ireland data reproduced by  
Donegal County Council.

Legend

- Extent of Housing Estate that is the subject of the taking in charge (TIC) application made under Section 180 of the Planning and Development Act.
- Area that is proposed to be declared a public road through the procedures set out by Section 11 of the Roads Act.
- Area of open space.

|   |  |     |    |      |             |                             |   |                                              |                 |                                |  |            |
|---|--|-----|----|------|-------------|-----------------------------|---|----------------------------------------------|-----------------|--------------------------------|--|------------|
| <b>Comhairle Chontae Dhún na nGall</b><br><b>Donegal County Council</b><br>Community Development and Planning Services<br>Tel:(074)9153900 Fax:(074)9172812 www.donegalcoco.ie<br>P. Mullen Senior Executive Engineer |  | Rev | By | Date | Description | Scale: 1:1250 @ A3          | Purpose of Dwg:<br><input checked="" type="checkbox"/> Information<br><input type="checkbox"/> Part 8<br><input type="checkbox"/> Tender<br><input type="checkbox"/> Construction<br><input type="checkbox"/> Other | Project: Ard Tomaire Estate Taking in Charge |                 | Rev.: 0                        |  |            |
|   |  |     |    |      |             | O.S Map Ref: 0428-B; 0429-A |   | Prepared: ST                                 | Date: Sept 2025 | Location: Convooy, Co. Donegal |  | Dwg no.:   |
|   |  |     |    |      |             | Job No: TO-250              |   | Checked: ML                                  | Date: Sept 2025 | Dwg Title: Site Layout - TiC   |  | TO-362-001 |
|   |  |     |    |      |             |                             |   | Approved:                                    | Date:           |                                |  |            |