
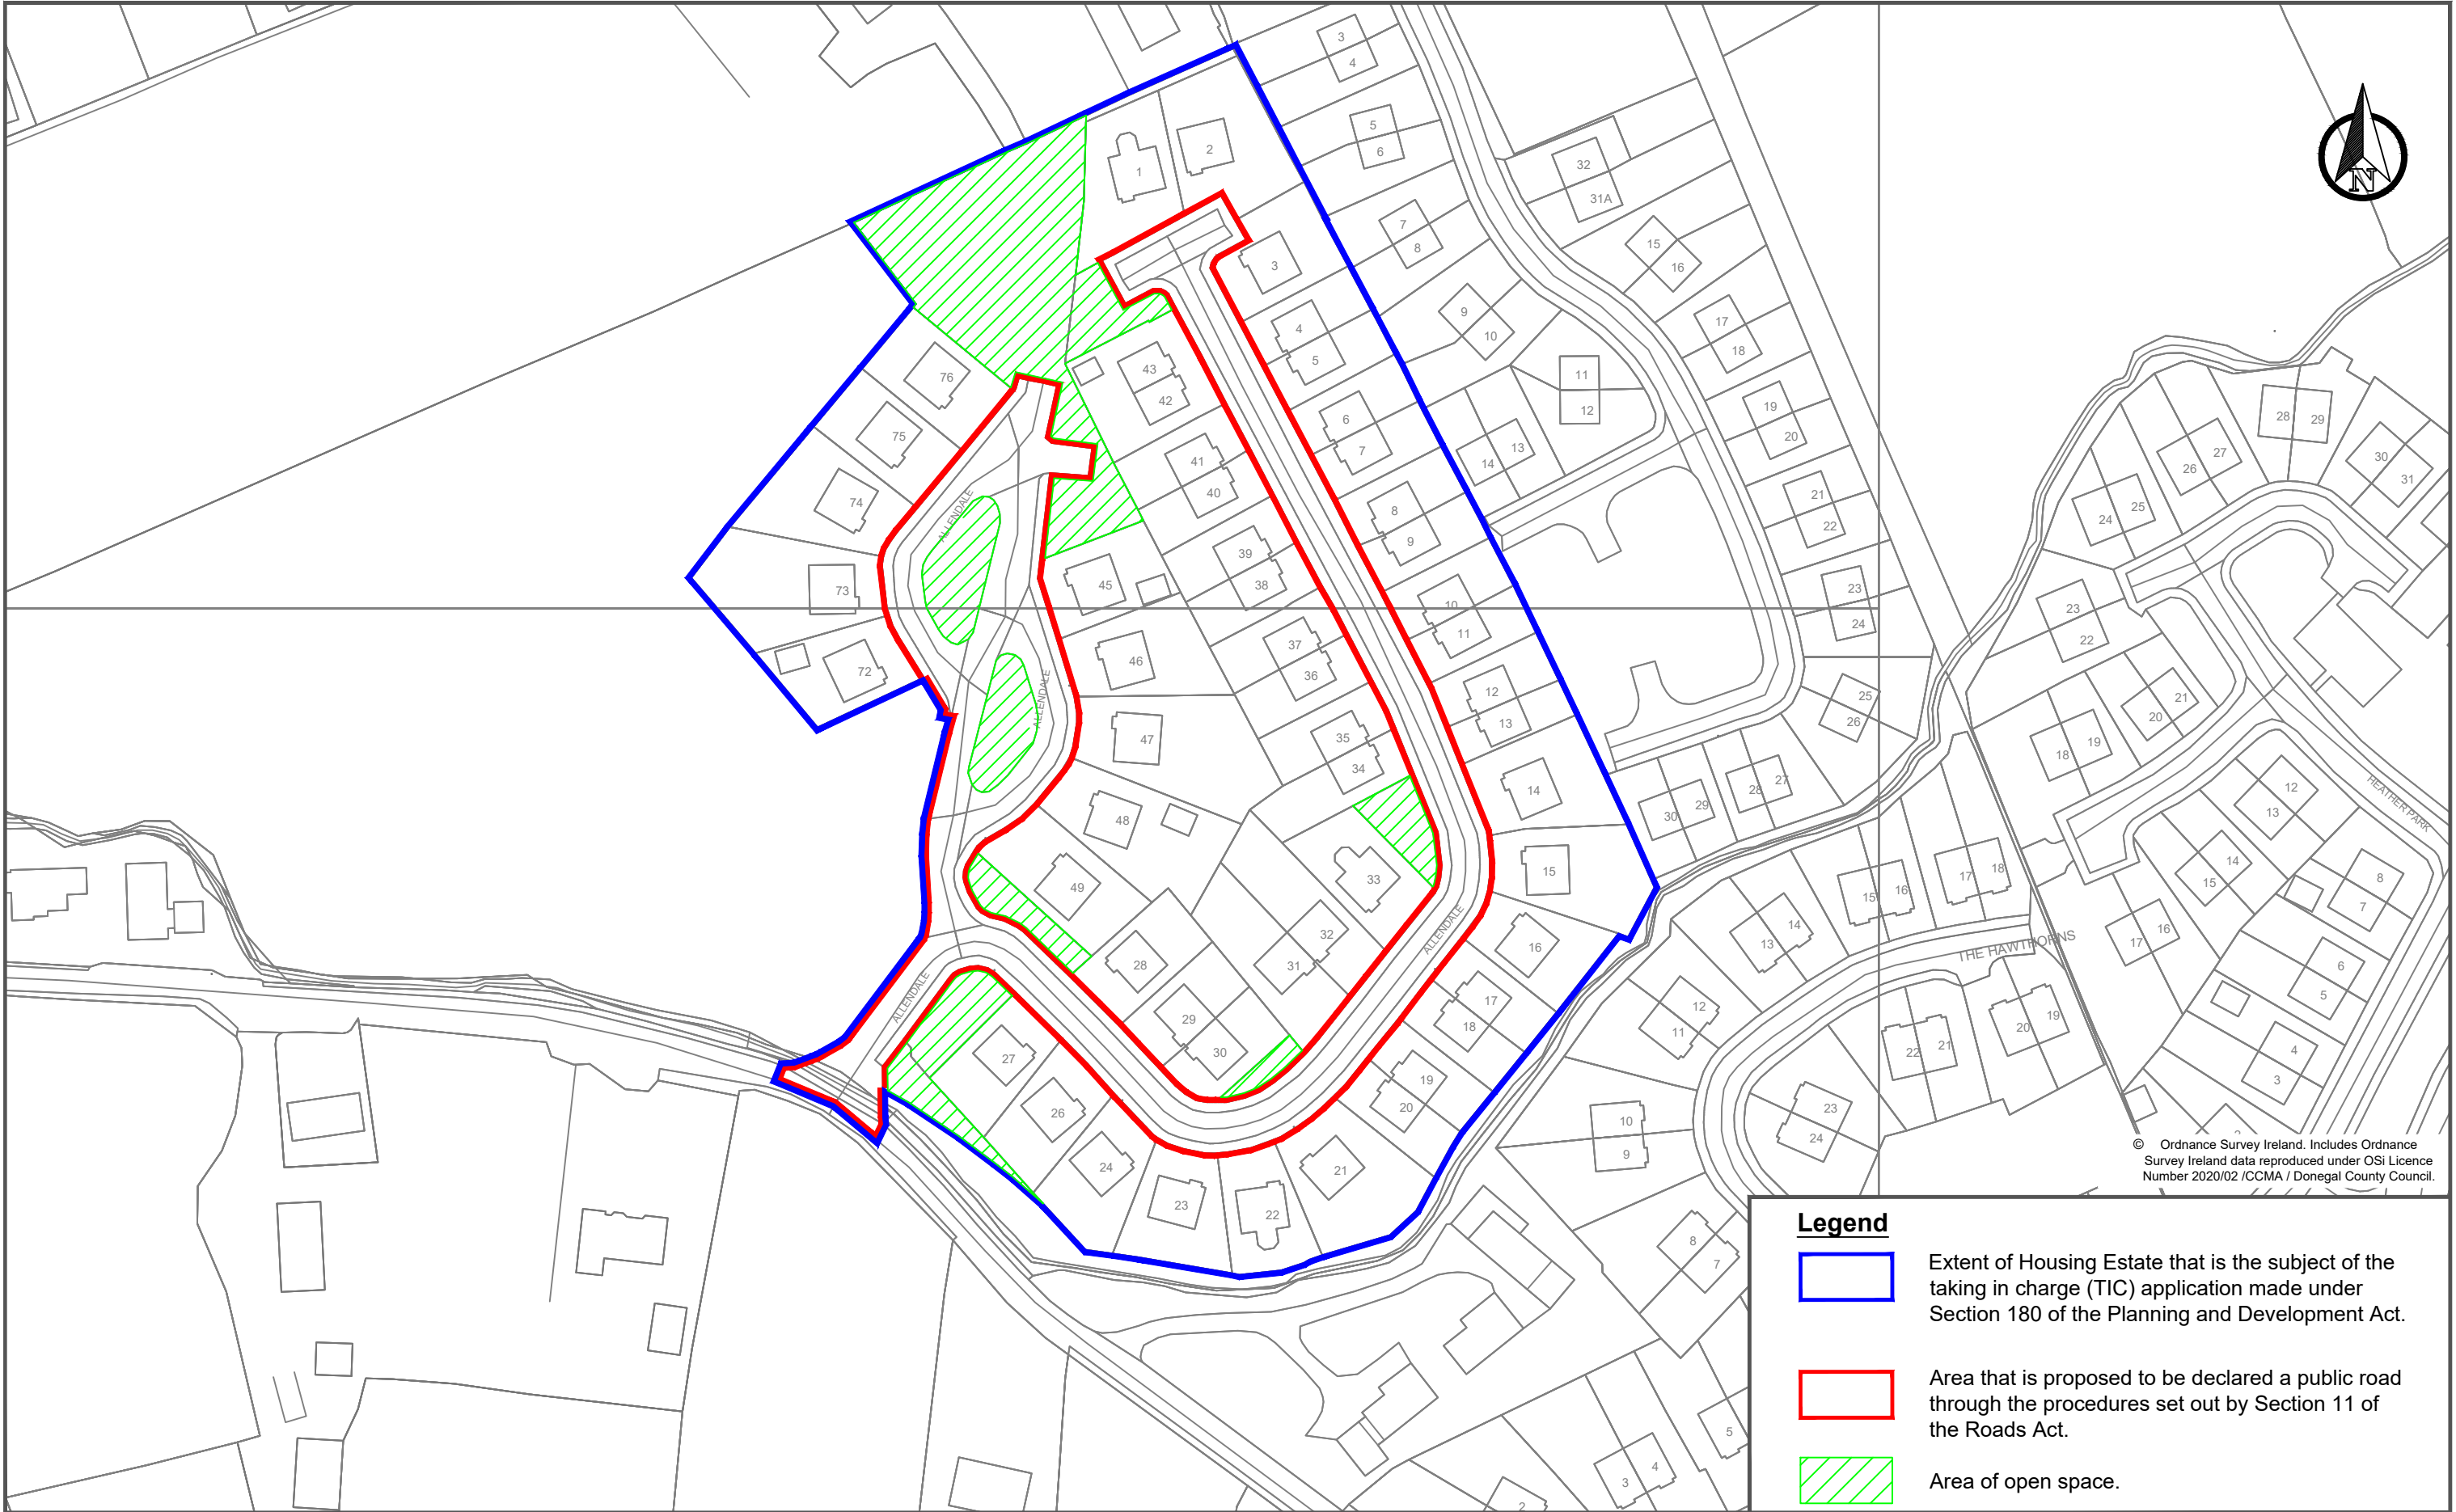


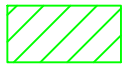

© Ordnance Survey Ireland. Includes Ordnance Survey Ireland data reproduced under OSI Licence Number 2020/02 /CCMA / Donegal County Council.

Legend

-  Extent of Housing Estate that is the subject of the taking in charge (TIC) application made under Section 180 of the Planning and Development Act.
-  Area that is proposed to be declared a public road through the procedures set out by Section 11 of the Roads Act.
-  Area of open space.

Comhairle Chontae Dhún na nGall Donegal County Council Community Development and Planning Services Tel:(074)9153900 Fax:(074)9172812 www.donegalcoco.ie P. Mullen Senior Executive Engineer 	Rev	By	Date	Description	Scale: 1:1250 @ A3	Purpose of Dwg: ☒ Information ☐ Construction ☐ Part 8 ☐ Other ☐ Tender Prepared: ST Date: Sept 2025 Checked: ML Date: Sept 2025 Approved: Date:	Project: Allendale Estate Taking in Charge	Rev.: 0
					O.S Map Ref: 0126-10; 0126-B; 0127-B		Location: Ballymacarry, Buncrana, Co. Donegal	Dwg no.:
					Job No: TO-159		Dwg Title: Site Layout - TIC	TO-159-001