


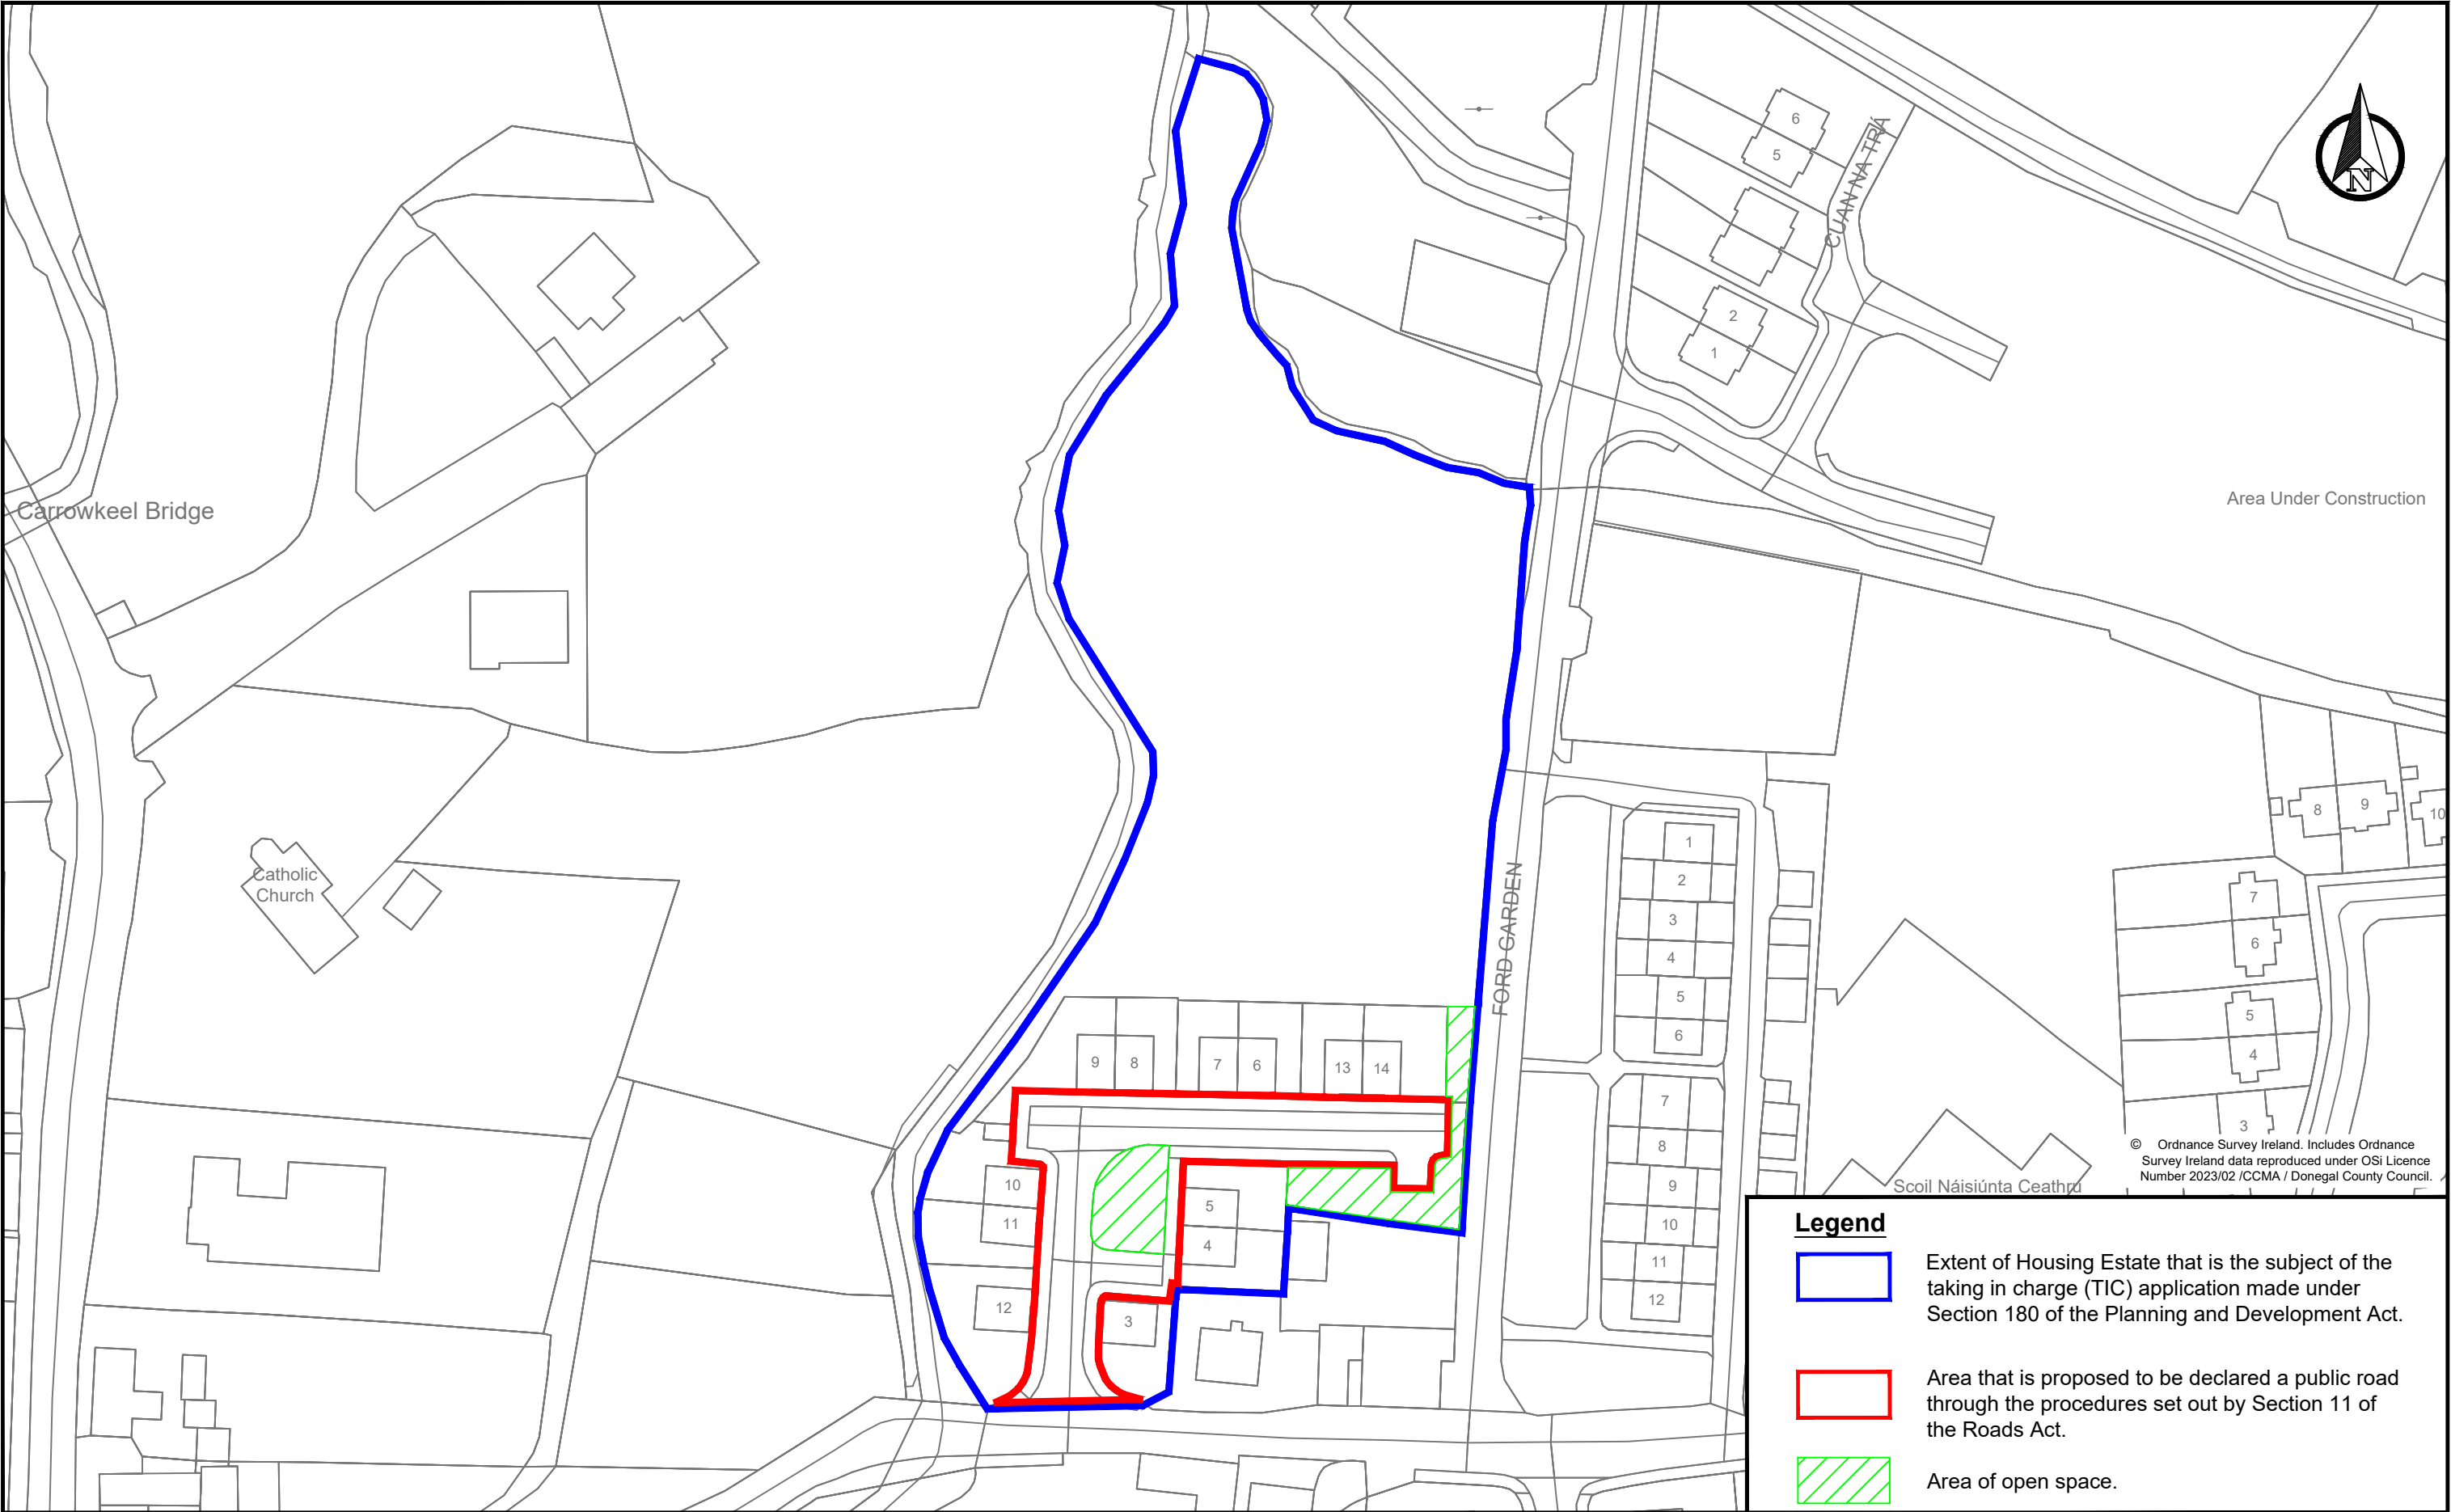

Comhairle Chontae Dhún na nGall Donegal County Council Community Development and Planning Services Tel:(074)9153900 Fax:(074)9172812 www.donegalcoco.ie P. Mullen Senior Executive Engineer		Rev	By	Date	Description	Scale: 1:1000	Purpose of Dwg: ☒ Information ☐ Part 8 ☐ Tender ☐ Construction ☐ Other	Project: Ford Gardens Taking in Charge	Rev.: 0		
						O.S Map Ref: 0123-A			Prepared: ST	Date: Sept 2025	Dwg no.:
						Job No: TO-372			Checked: ML	Date: Sept 2025	TO-372-001
									Approved:	Date:	
								Location: Carrowkeel, Kerrykeel, Co. Donegal	Dwg Title: Site Layout - TIC		