



SCALE 1:1000

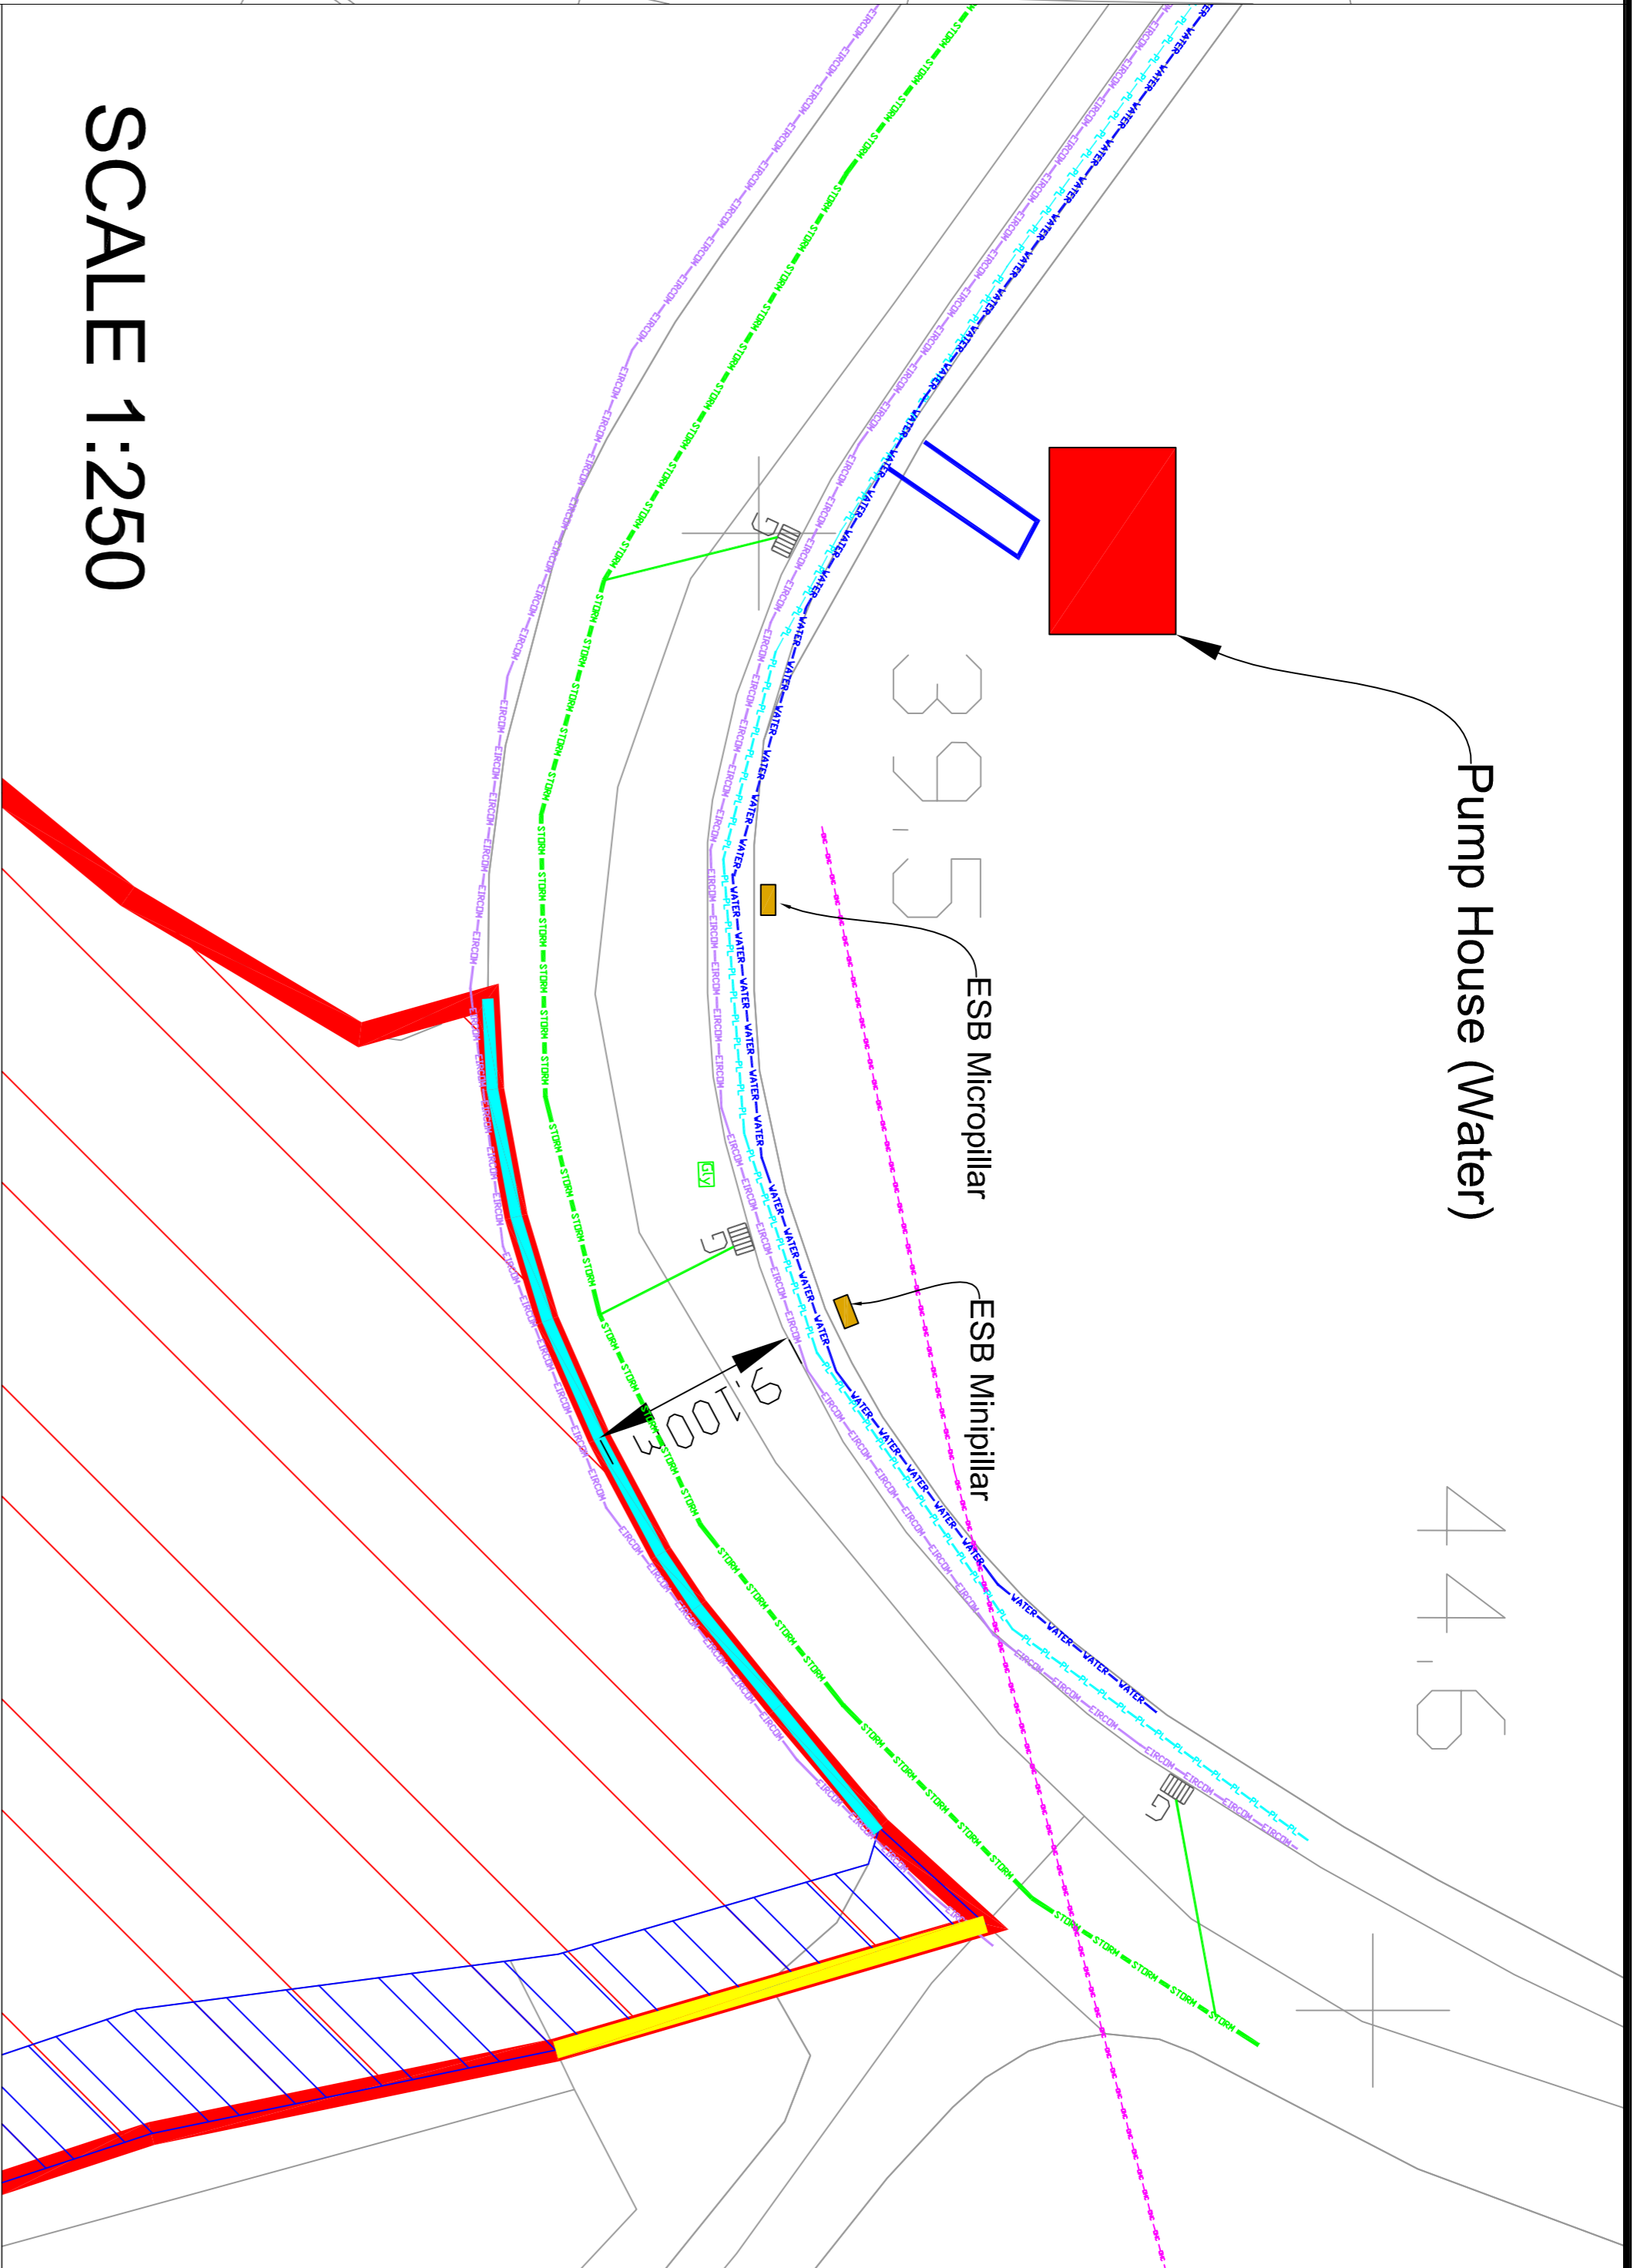

SCALE 1:250

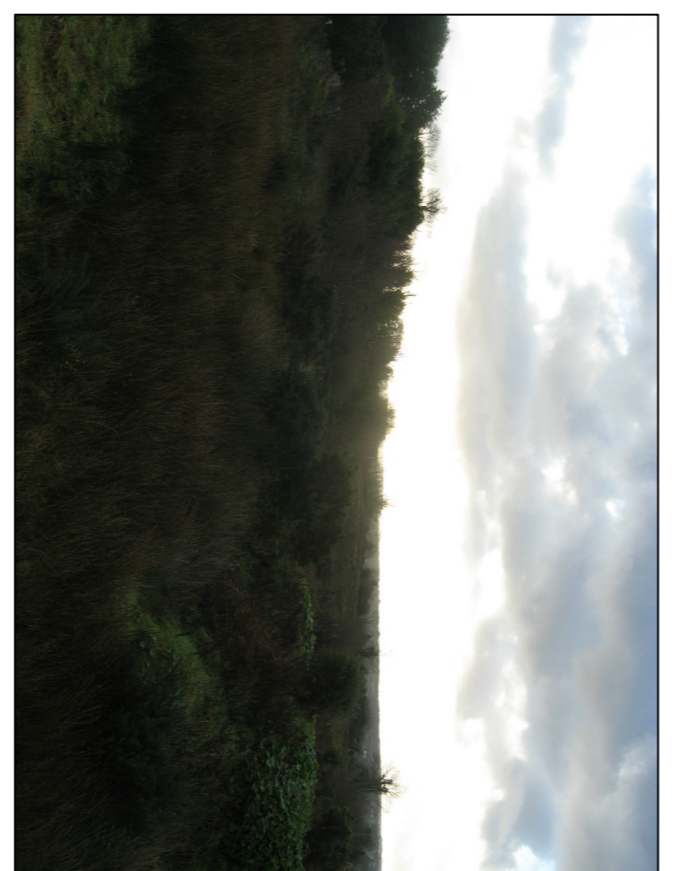

- Legend:**
- North Symbol:
  - Eircom:
  - ESB Public Lighting:
  - Water Main:
  - Storm Sewer:
  - Foul Sewer:
  - ESB Overhead Cables:
  - Existing Agricultural Entrance:
  - Dropped kerbs:
  - Right of Way:

**Notes:**  
The location and number of the existing services are approximate locations. For exact locations, sizes, manholes a detailed survey would be required.

Project: **Killy Lands**

Location: **Letterkenny Electoral Area**

Dwg Title: **Site Assessment**

Horizontal Scale: **1:1000 and 1:250**

Vertical Scale: **None**

File No:

Rev. Drawing no.: **552-001**

Purpose of Dwg:  Information  Construction  Tender


Prepared: DR Date: **January 2012**

Checked: Date:

Approved: Date:

Rev. By Date Description

Rev.	By	Date	Description

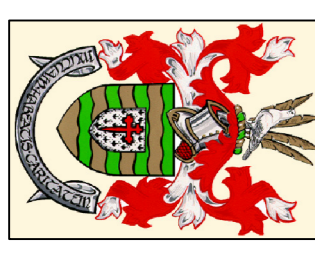

**Comhairle Chontae Dhún na nGall**  
**Donegal County Council**  
Roads & Transportation Services  
Tel: 0749172222 Fax: 0749141793 www.donregal.ie  
J. McLaughlin Director of Roads & Transportation