


HORIZONTAL SCALE 1:100
SECTION B - B

LEGEND:
- - - Existing Ground Level

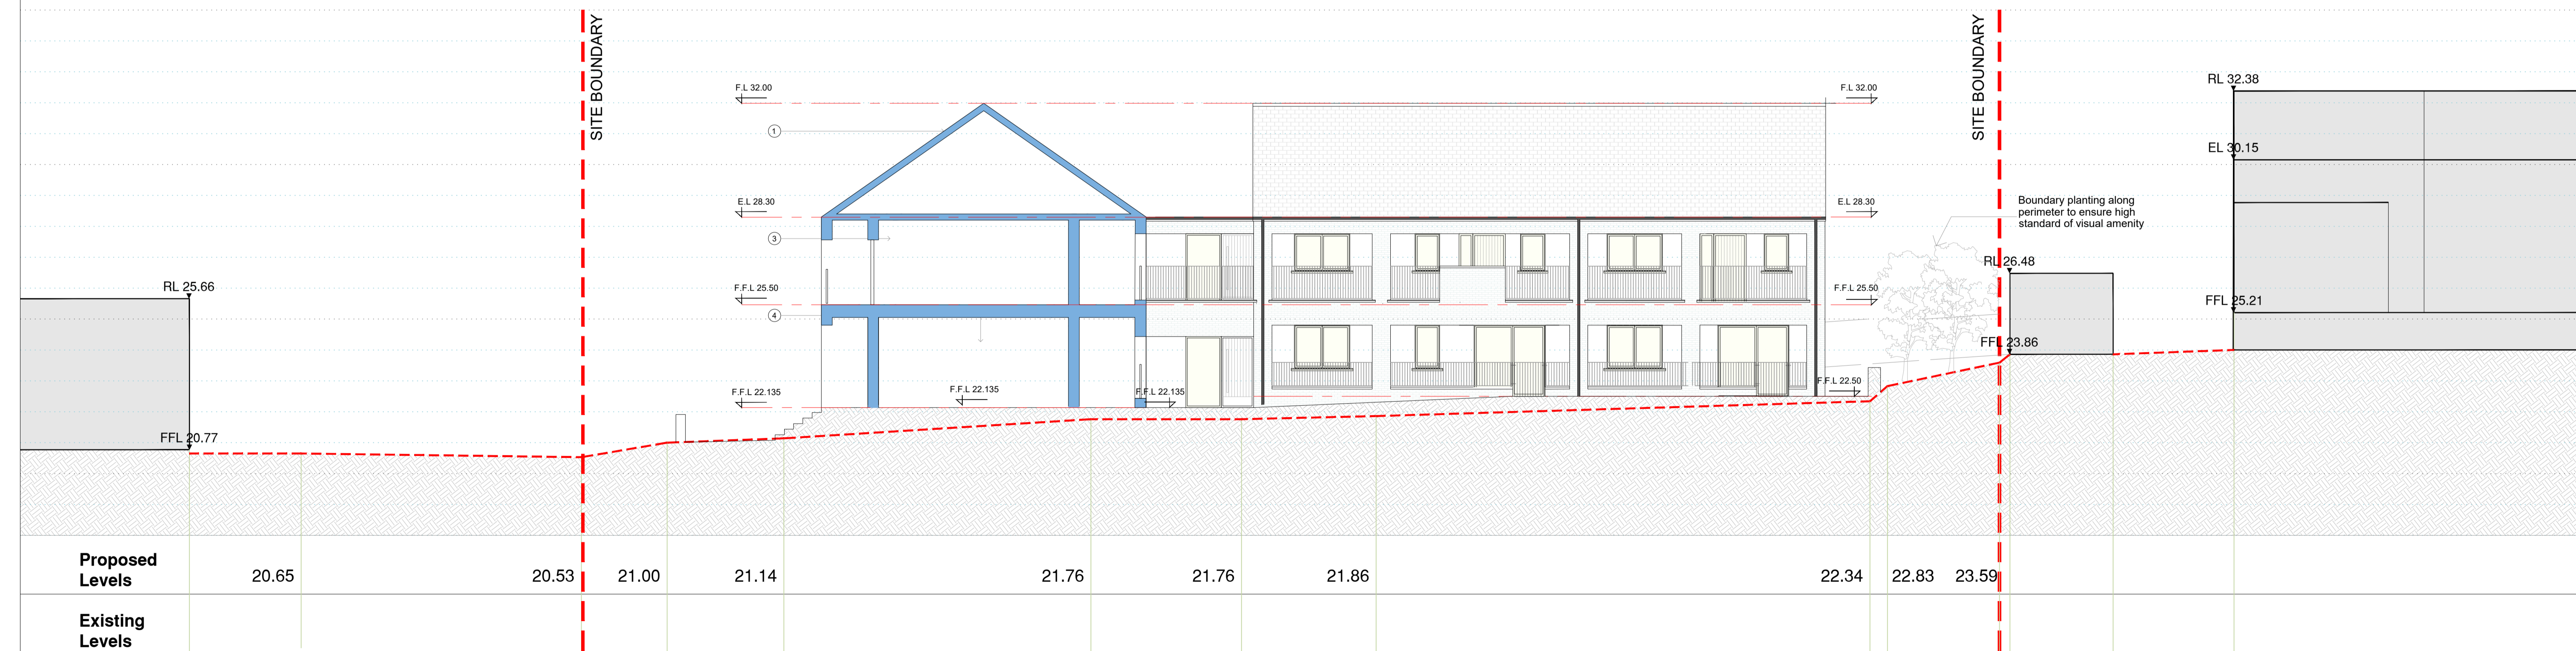

HORIZONTAL SCALE 1:00
SECTION D - D

LEGEND:
- - - Existing Ground Level

REVISION	DATE	DESCRIPTION	BY
-	-	-	-
-	-	-	-
-	-	-	-
-	-	-	-
-	-	-	-
-	-	-	-

DRAWING			
Section B-B and D-D			
SCALE 1:100@A1	DRAWN EH	CHECKED EH	DATE Nov 23
PROJECT NO.	DRAWING NO.	REVISION	
HCS 1122	P8 - 08	-	

PROJECT NAME & LOCATION	
Former Stranorlar Fire Station, Stranorlar Co. Donegal	
DRAWING STATUS	
Part 8 Planning	