



Site Photo 1

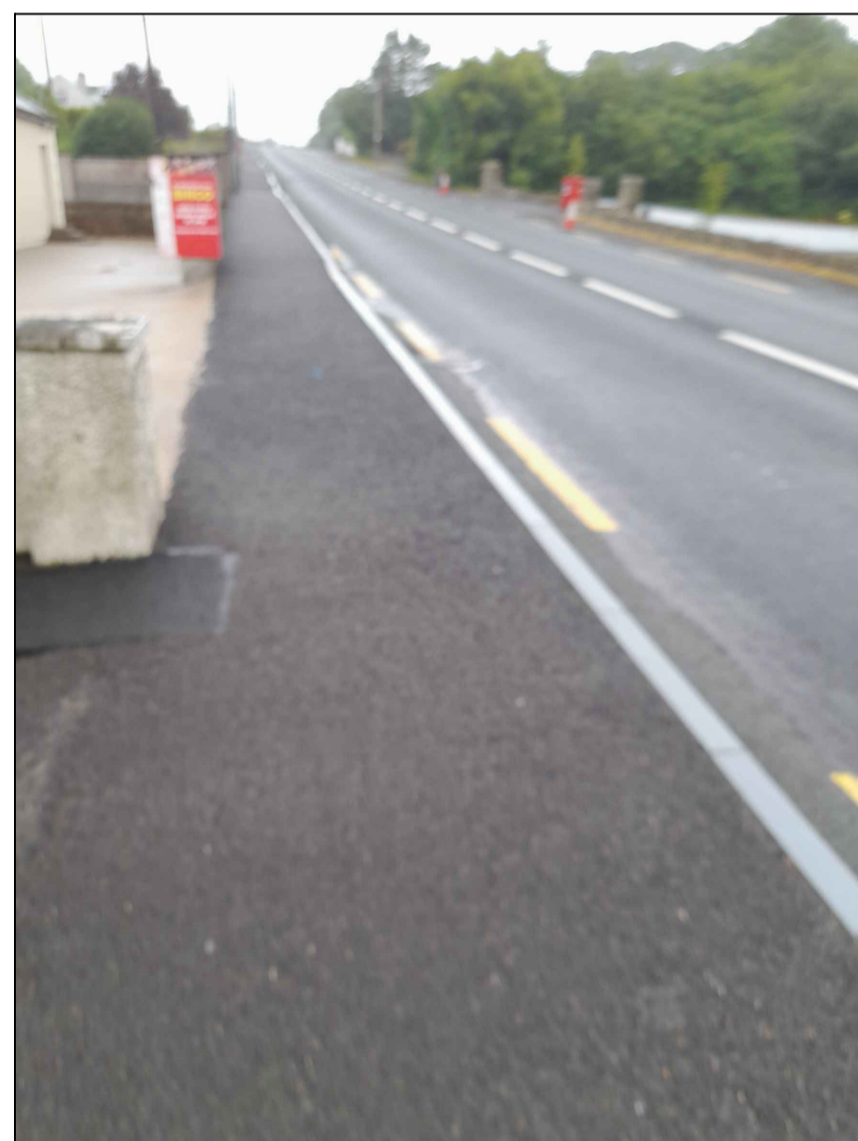


Site Photo 2



Site Photo 3

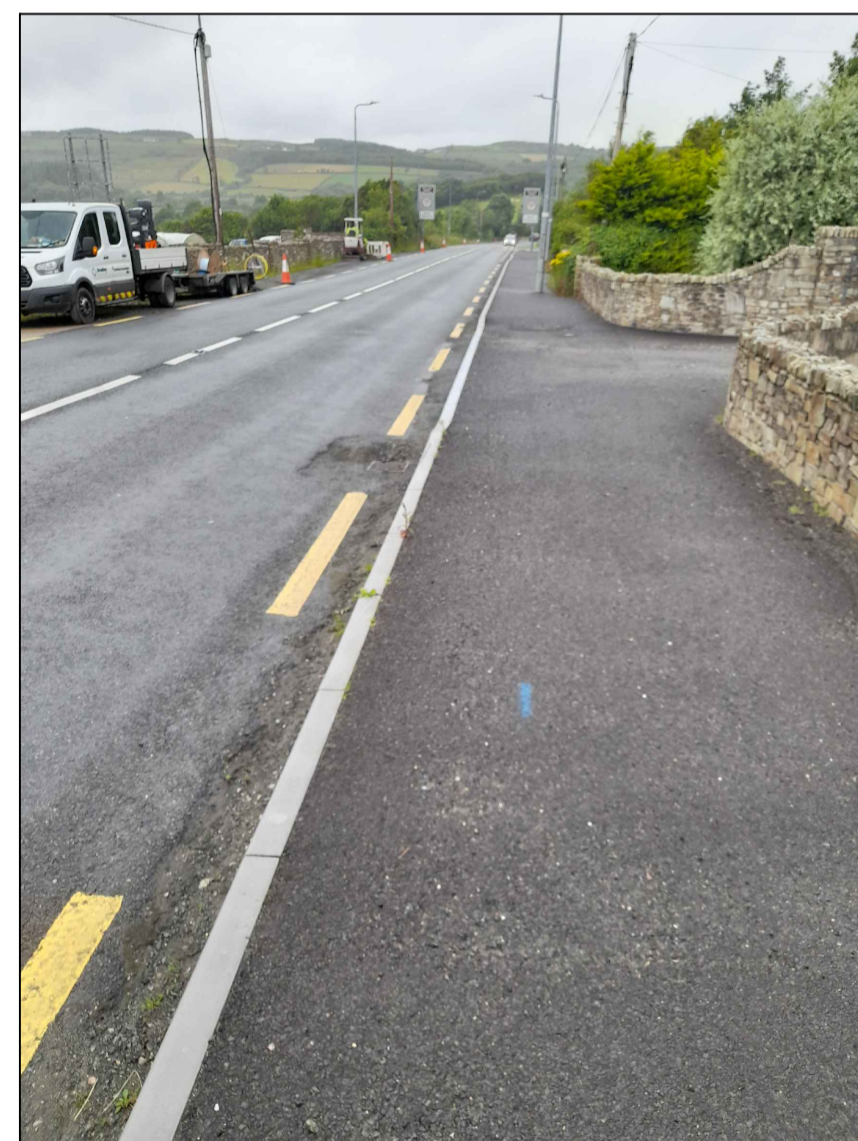

Site Photo 4

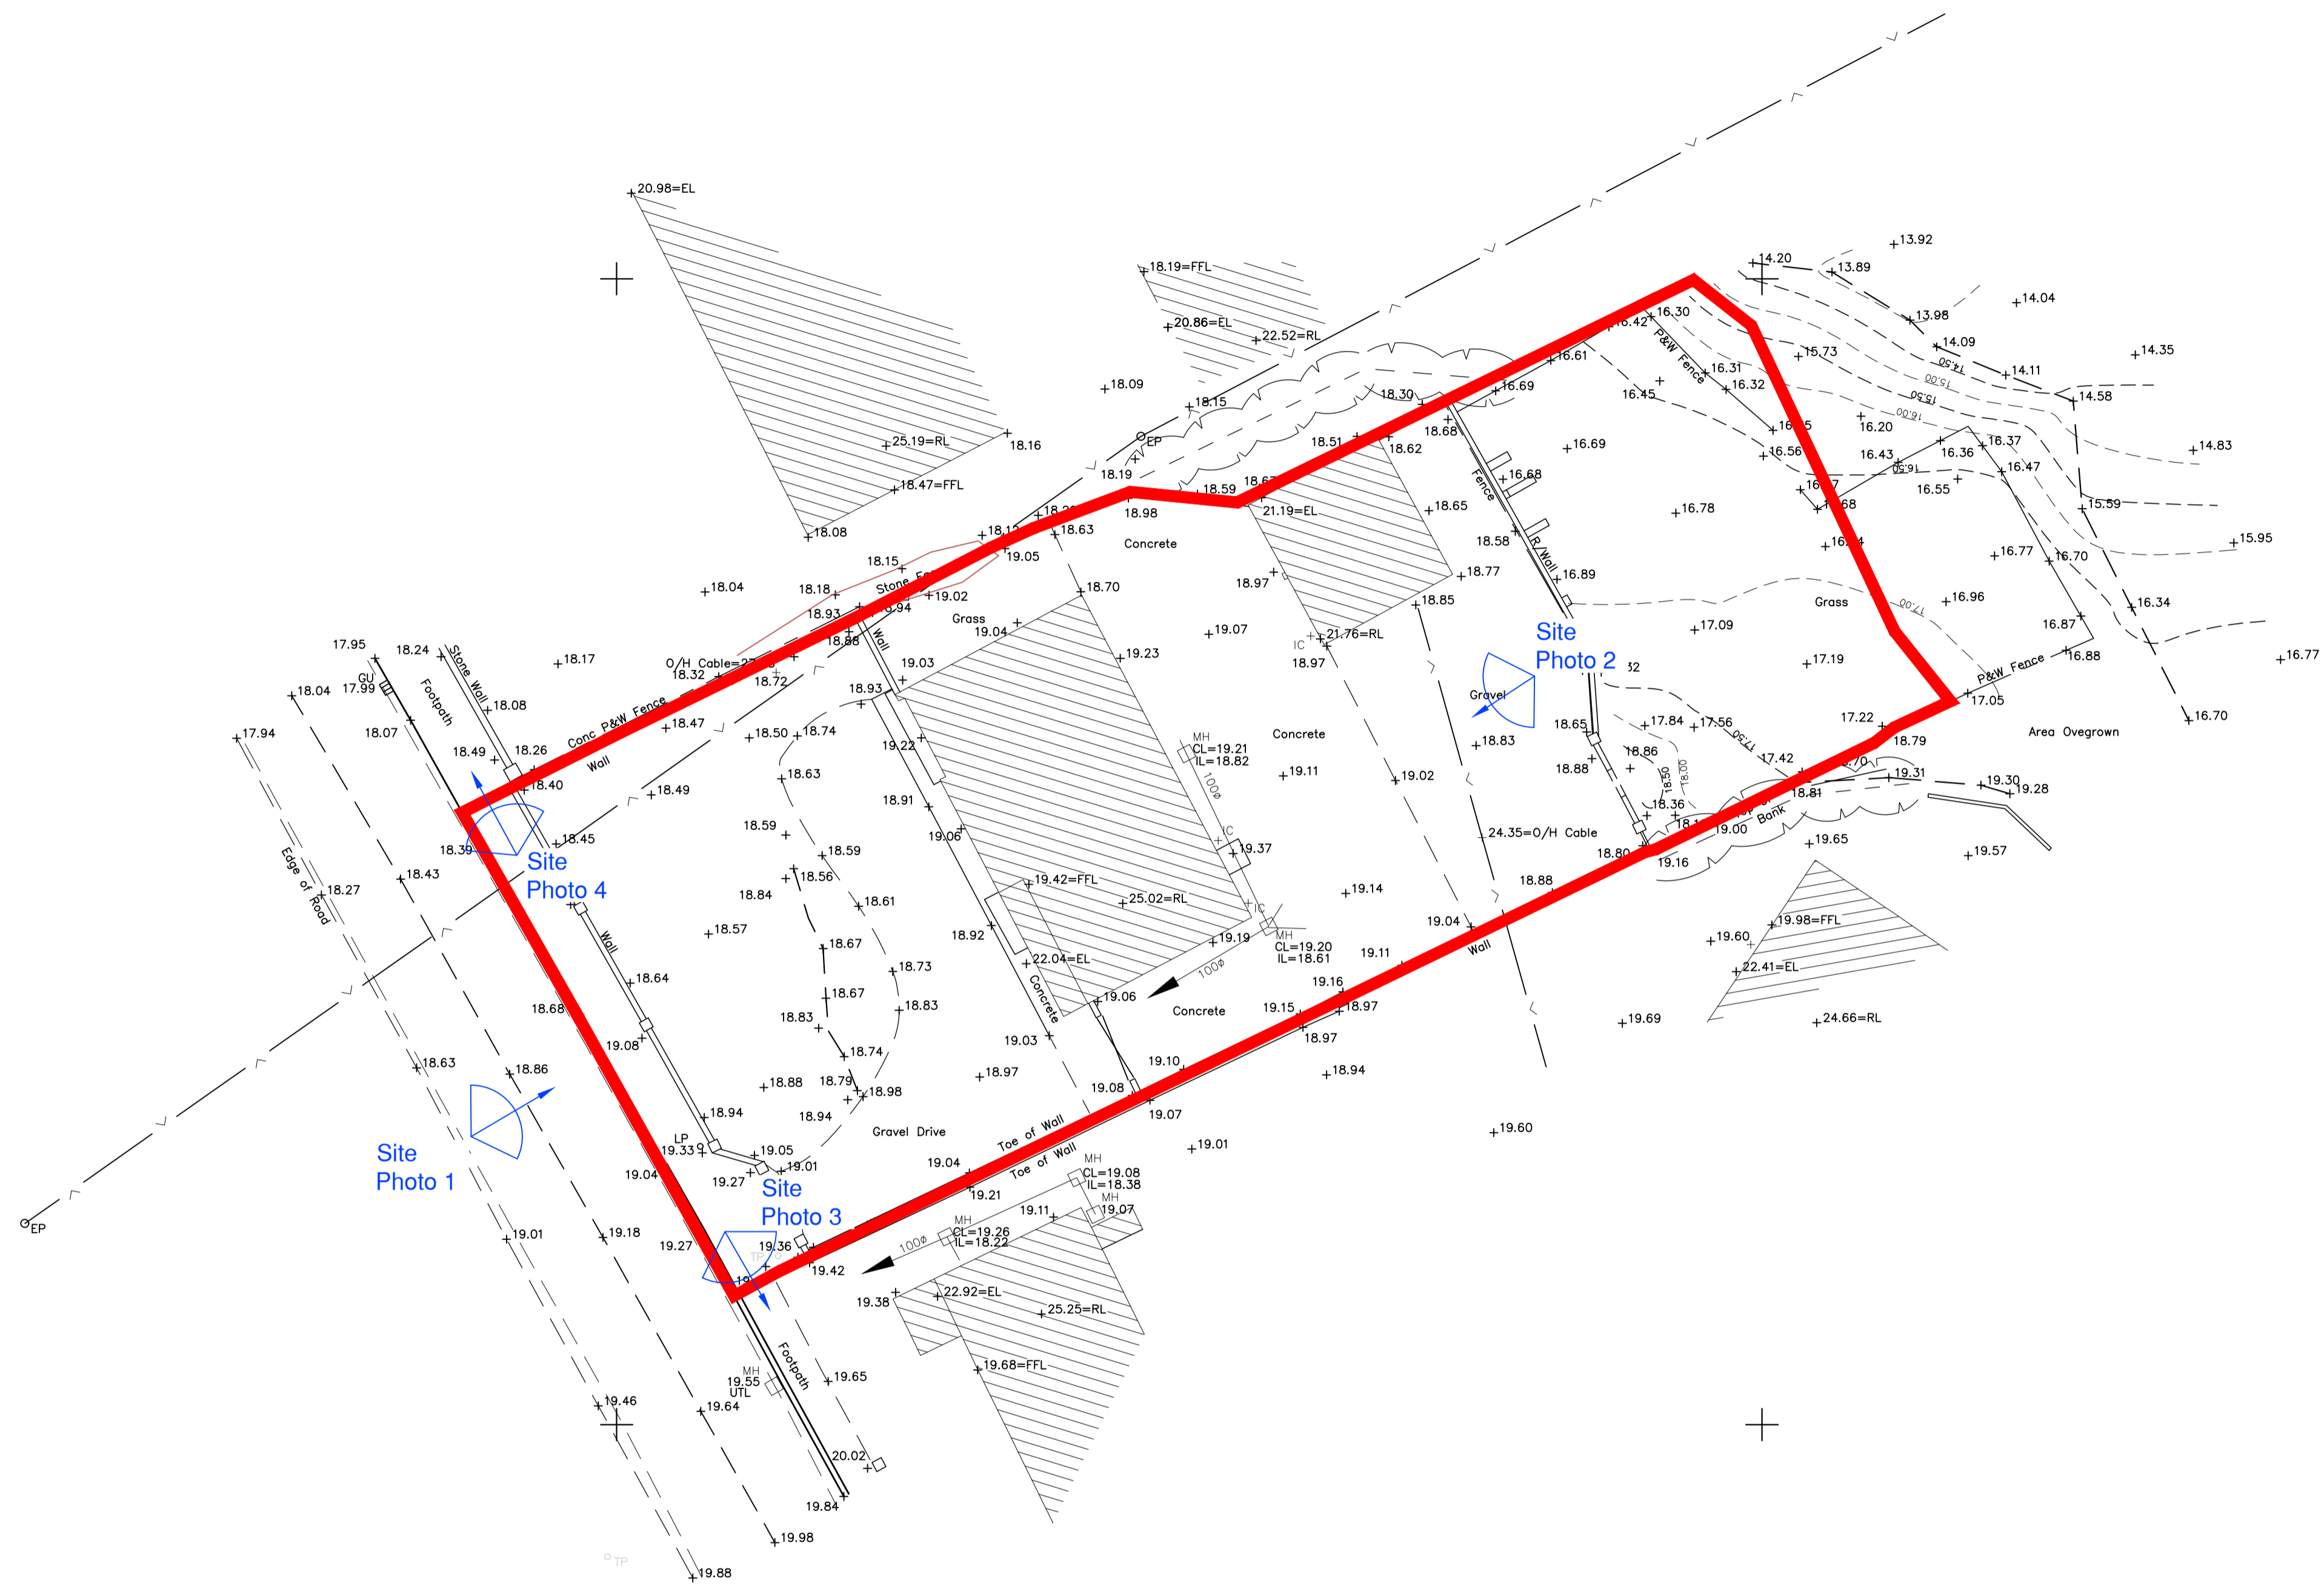

Site Survey Scale 1:200

NOTES

Site outlined in Red ———

REVISION	DATE	DESCRIPTION	BY
-	-	-	-
-	-	-	-
-	-	-	-
-	-	-	-
-	-	-	-
-	-	-	-

DRAWING Site Survey		PROJECT NAME & LOCATION Masiness, Creelough Co. Donegal	
SCALE 1:200@A1 DRAWN NMG	CHECKED NMG	DATE Jan 2022	DRAWING STATUS Part 8 Application
PROJECT NO. HCG 0422	DRAWING NO. P8-02	REVISION -	

Do not scale this drawing. All dimensions in millimetres. Written dimensions to be checked on site. Electronic issue to be confirmed by paper copy only.