




Keyplan Scale 1:500

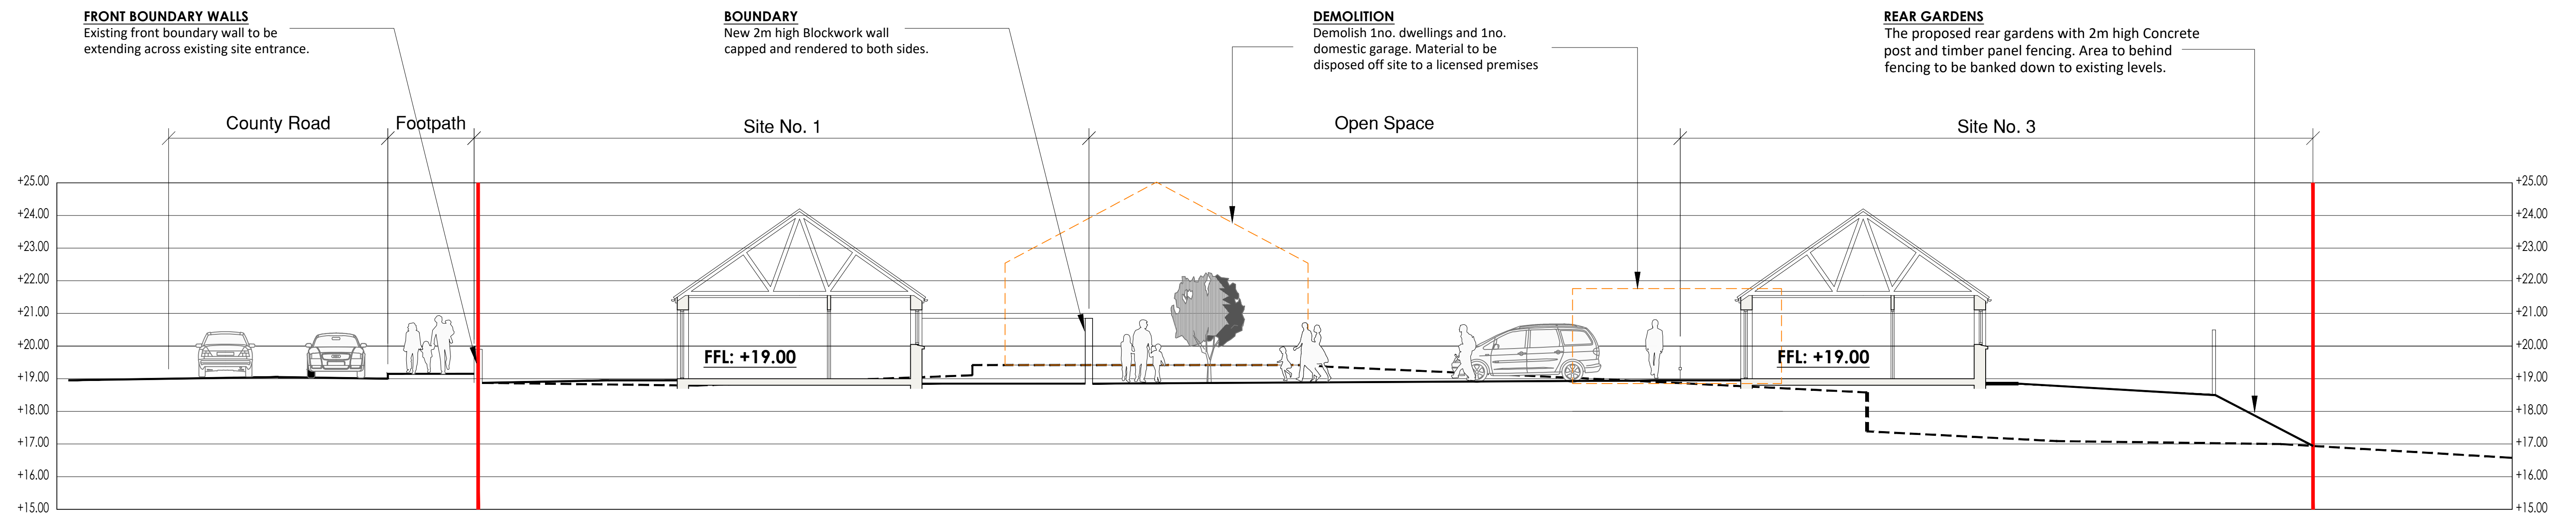

Site Section A-A Scale 1:100

Existing Ground Levels - - - - -
Proposed Ground Levels _____
Application Boundary _____

REVISION	DATE	DESCRIPTION	BY
-	-	-	-
-	-	-	-
-	-	-	-
-	-	-	-
-	-	-	-
-	-	-	-
-	-	-	-
-	-	-	-