


Site Survey - Entrance
Scale 1:500

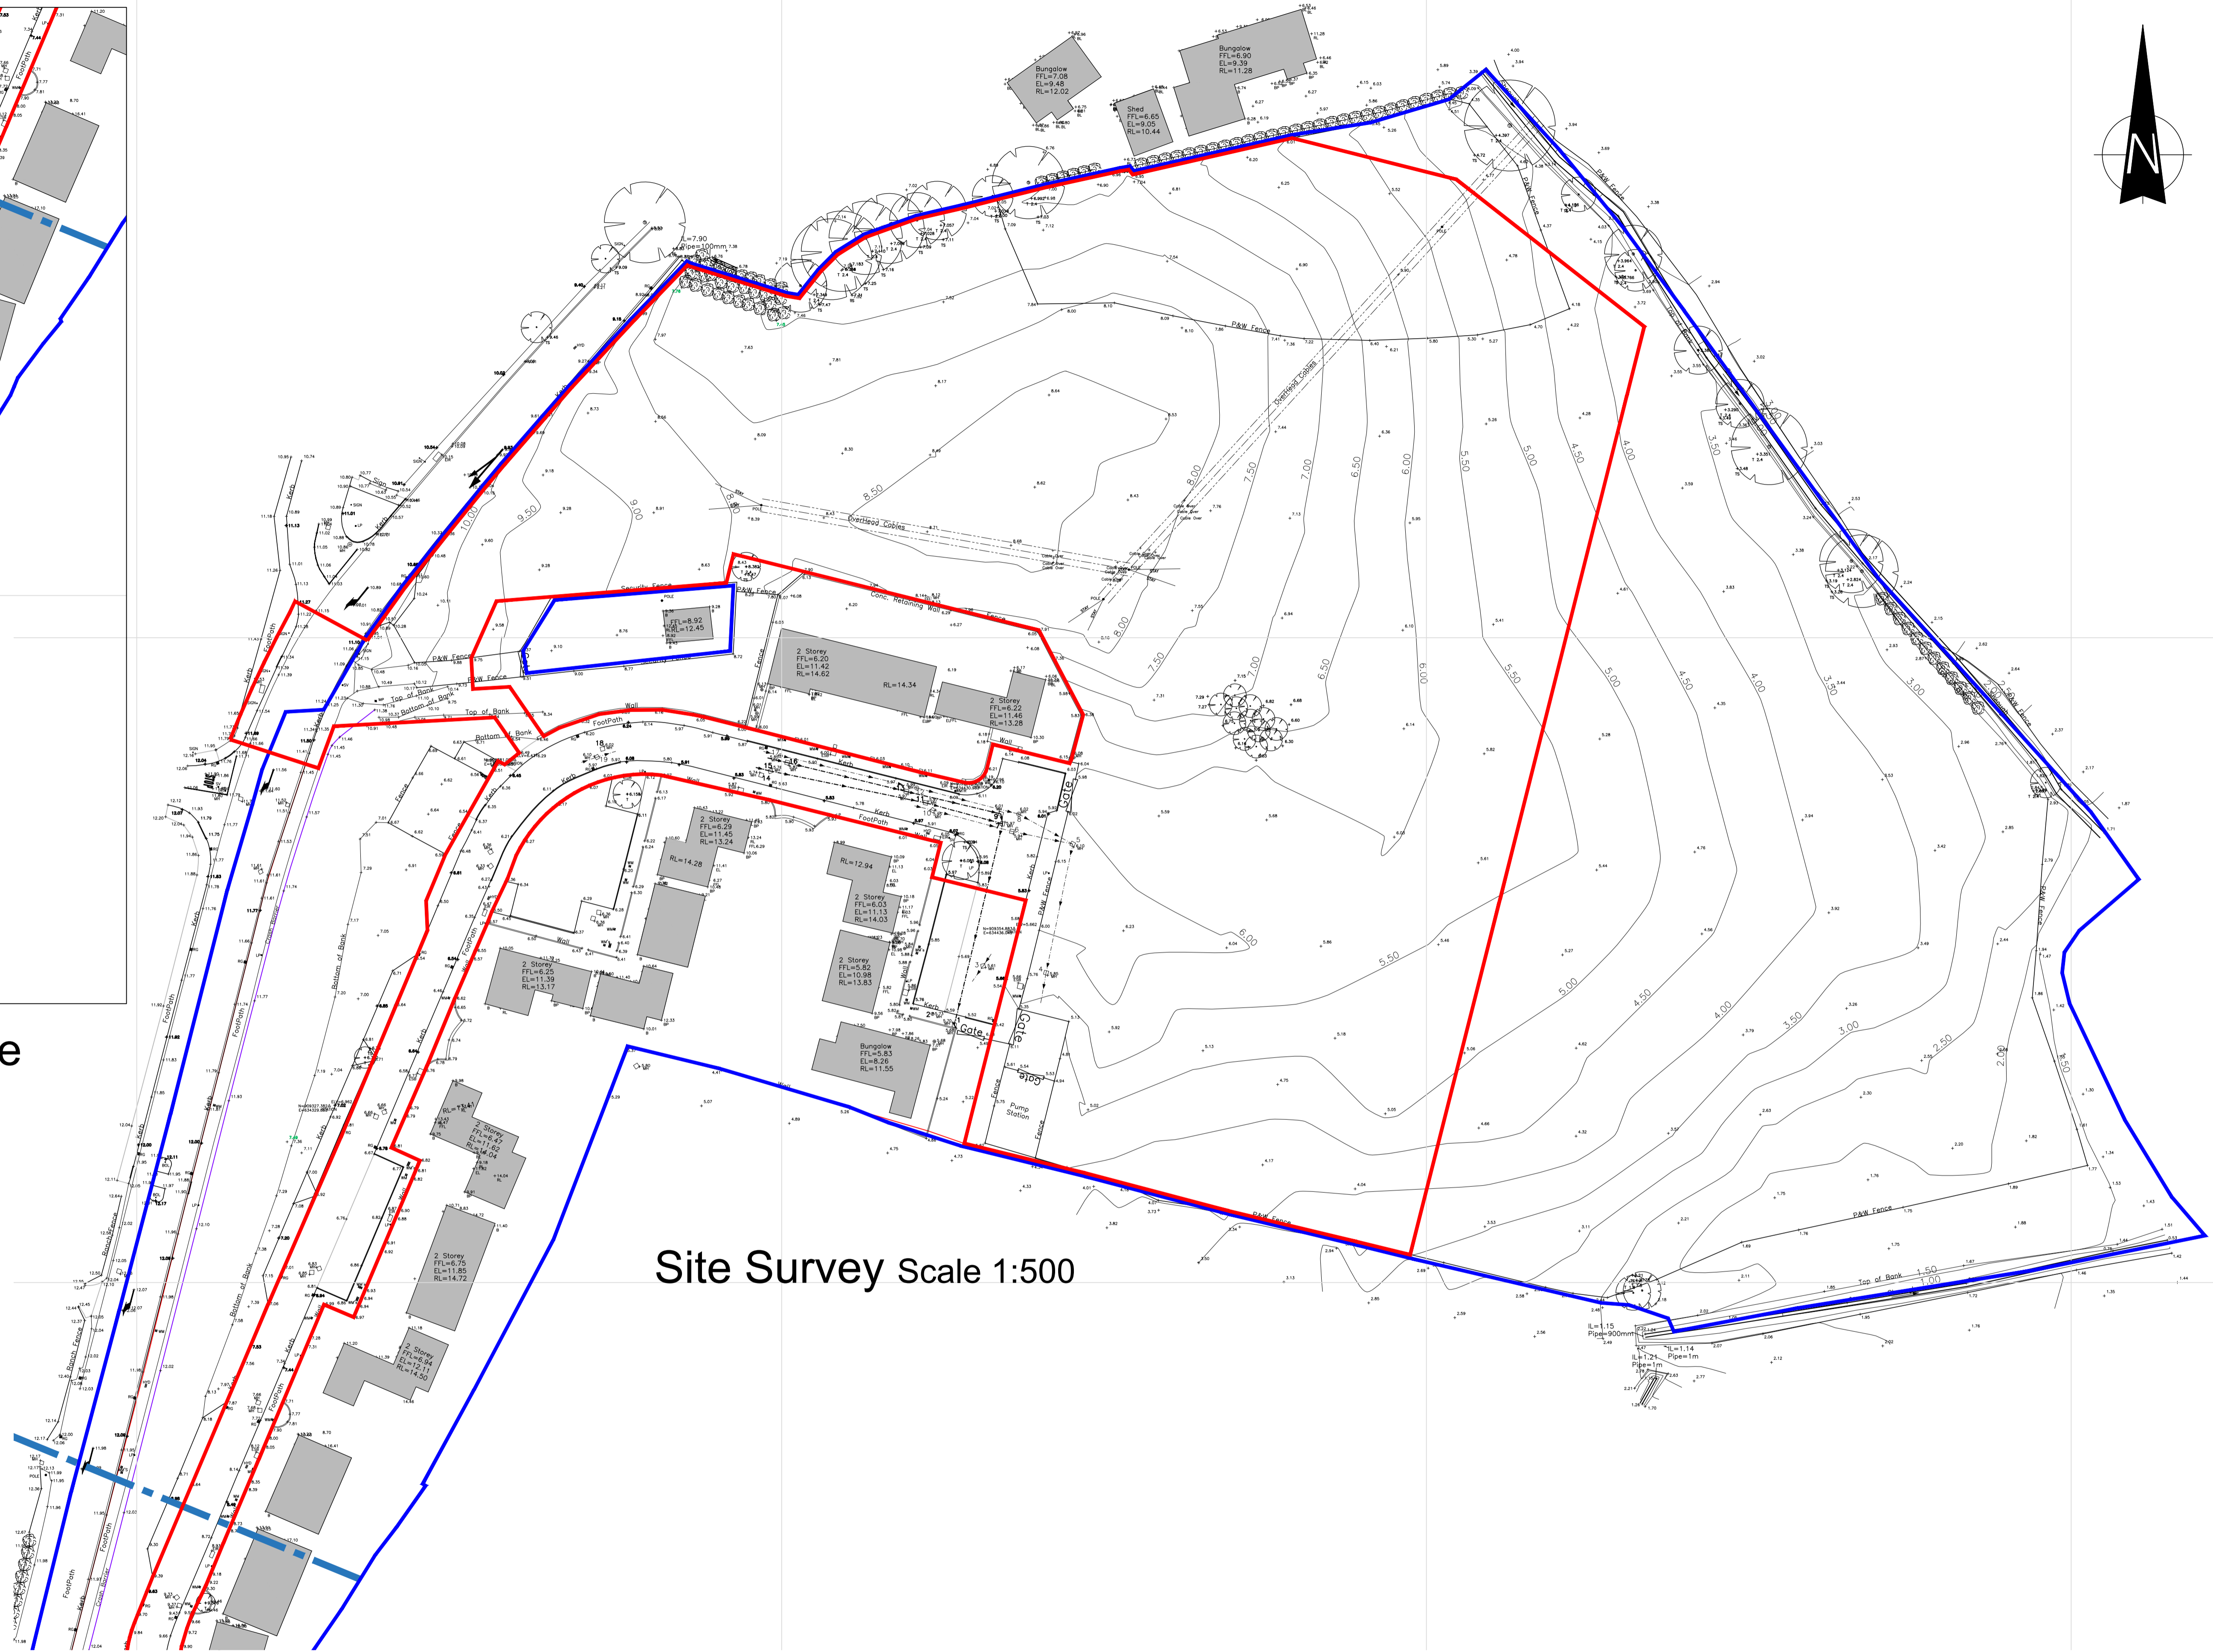

Site Survey Scale 1:500

REVISION	DATE	DESCRIPTION	BY
-	-	-	-
-	-	-	-
-	-	-	-
-	-	-	-
-	-	-	-
-	-	-	-
-	-	-	-
-	-	-	-
-	-	-	-

DRAWING			
Site Survey.			
SCALE 1:500 @A1	DRAWN NMG	CHECKED CB	DATE Jan'24
PROJECT NO.	DRAWING NO.	REVISION	
HCS 0319	PL-002	-	

PROJECT NAME & LOCATION	
Cois Abhainn (Phase 3), St. Johnston, Co. Donegal	
DRAWING STATUS	
Part 8 Planning App.	