


HORIZONTAL SCALE 1.00
SECTION A - A

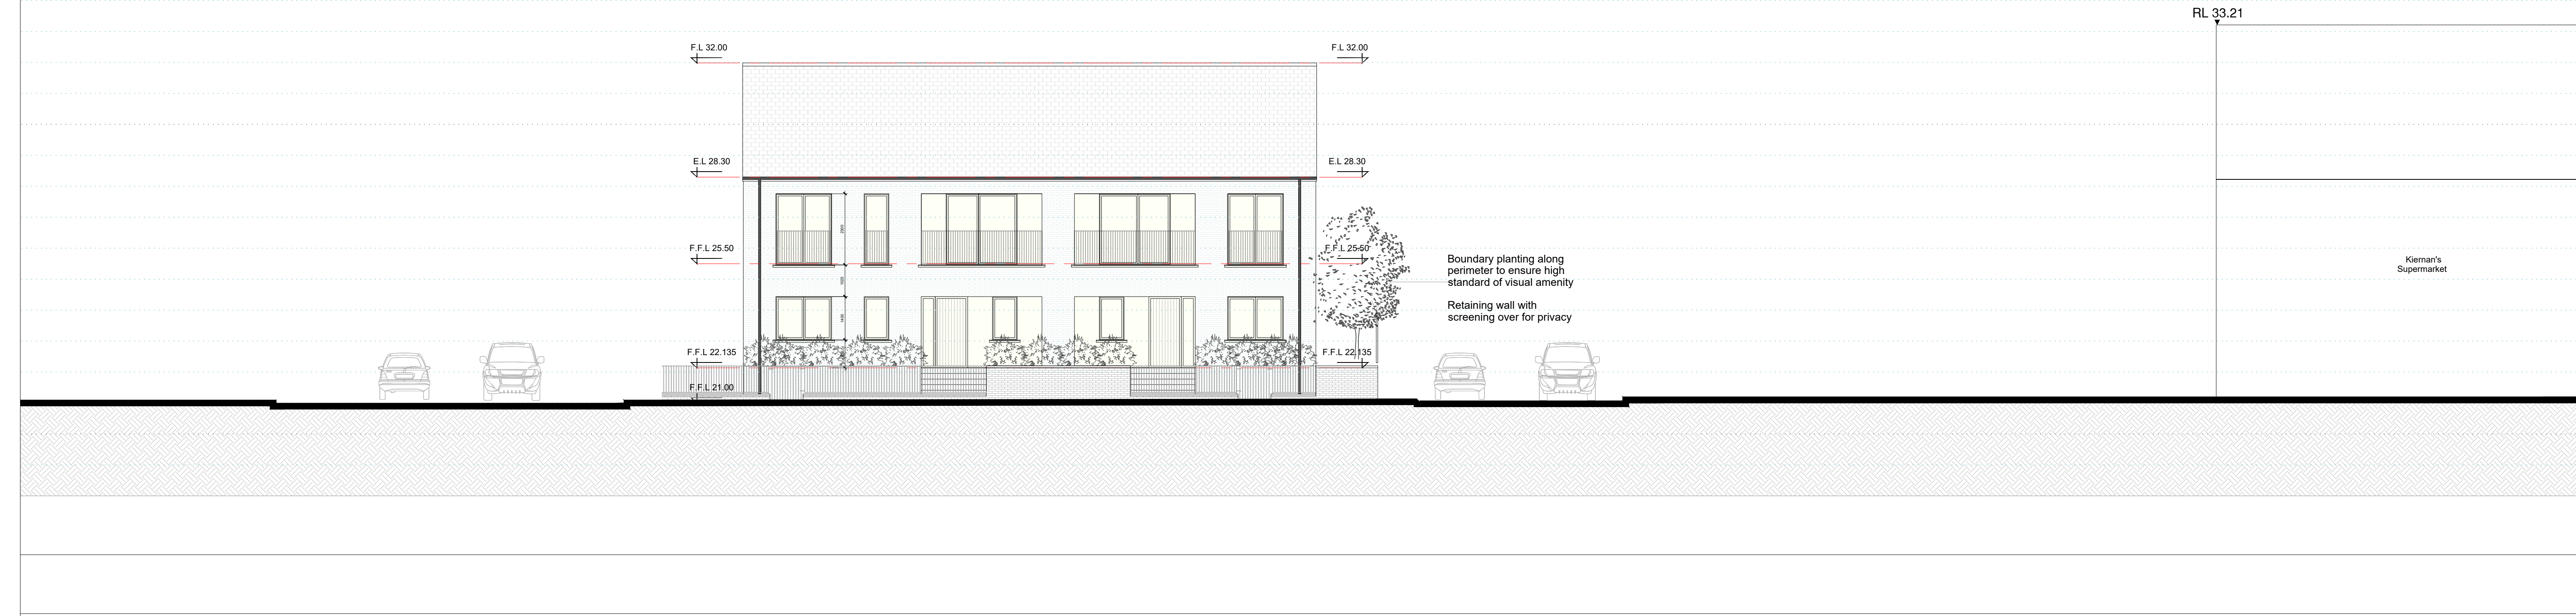

HORIZONTAL SCALE 1.00

NOTES

REVISION	DATE	DESCRIPTION	BY
-	-	-	-
-	-	-	-
-	-	-	-
-	-	-	-
-	-	-	-
-	-	-	-
-	-	-	-