


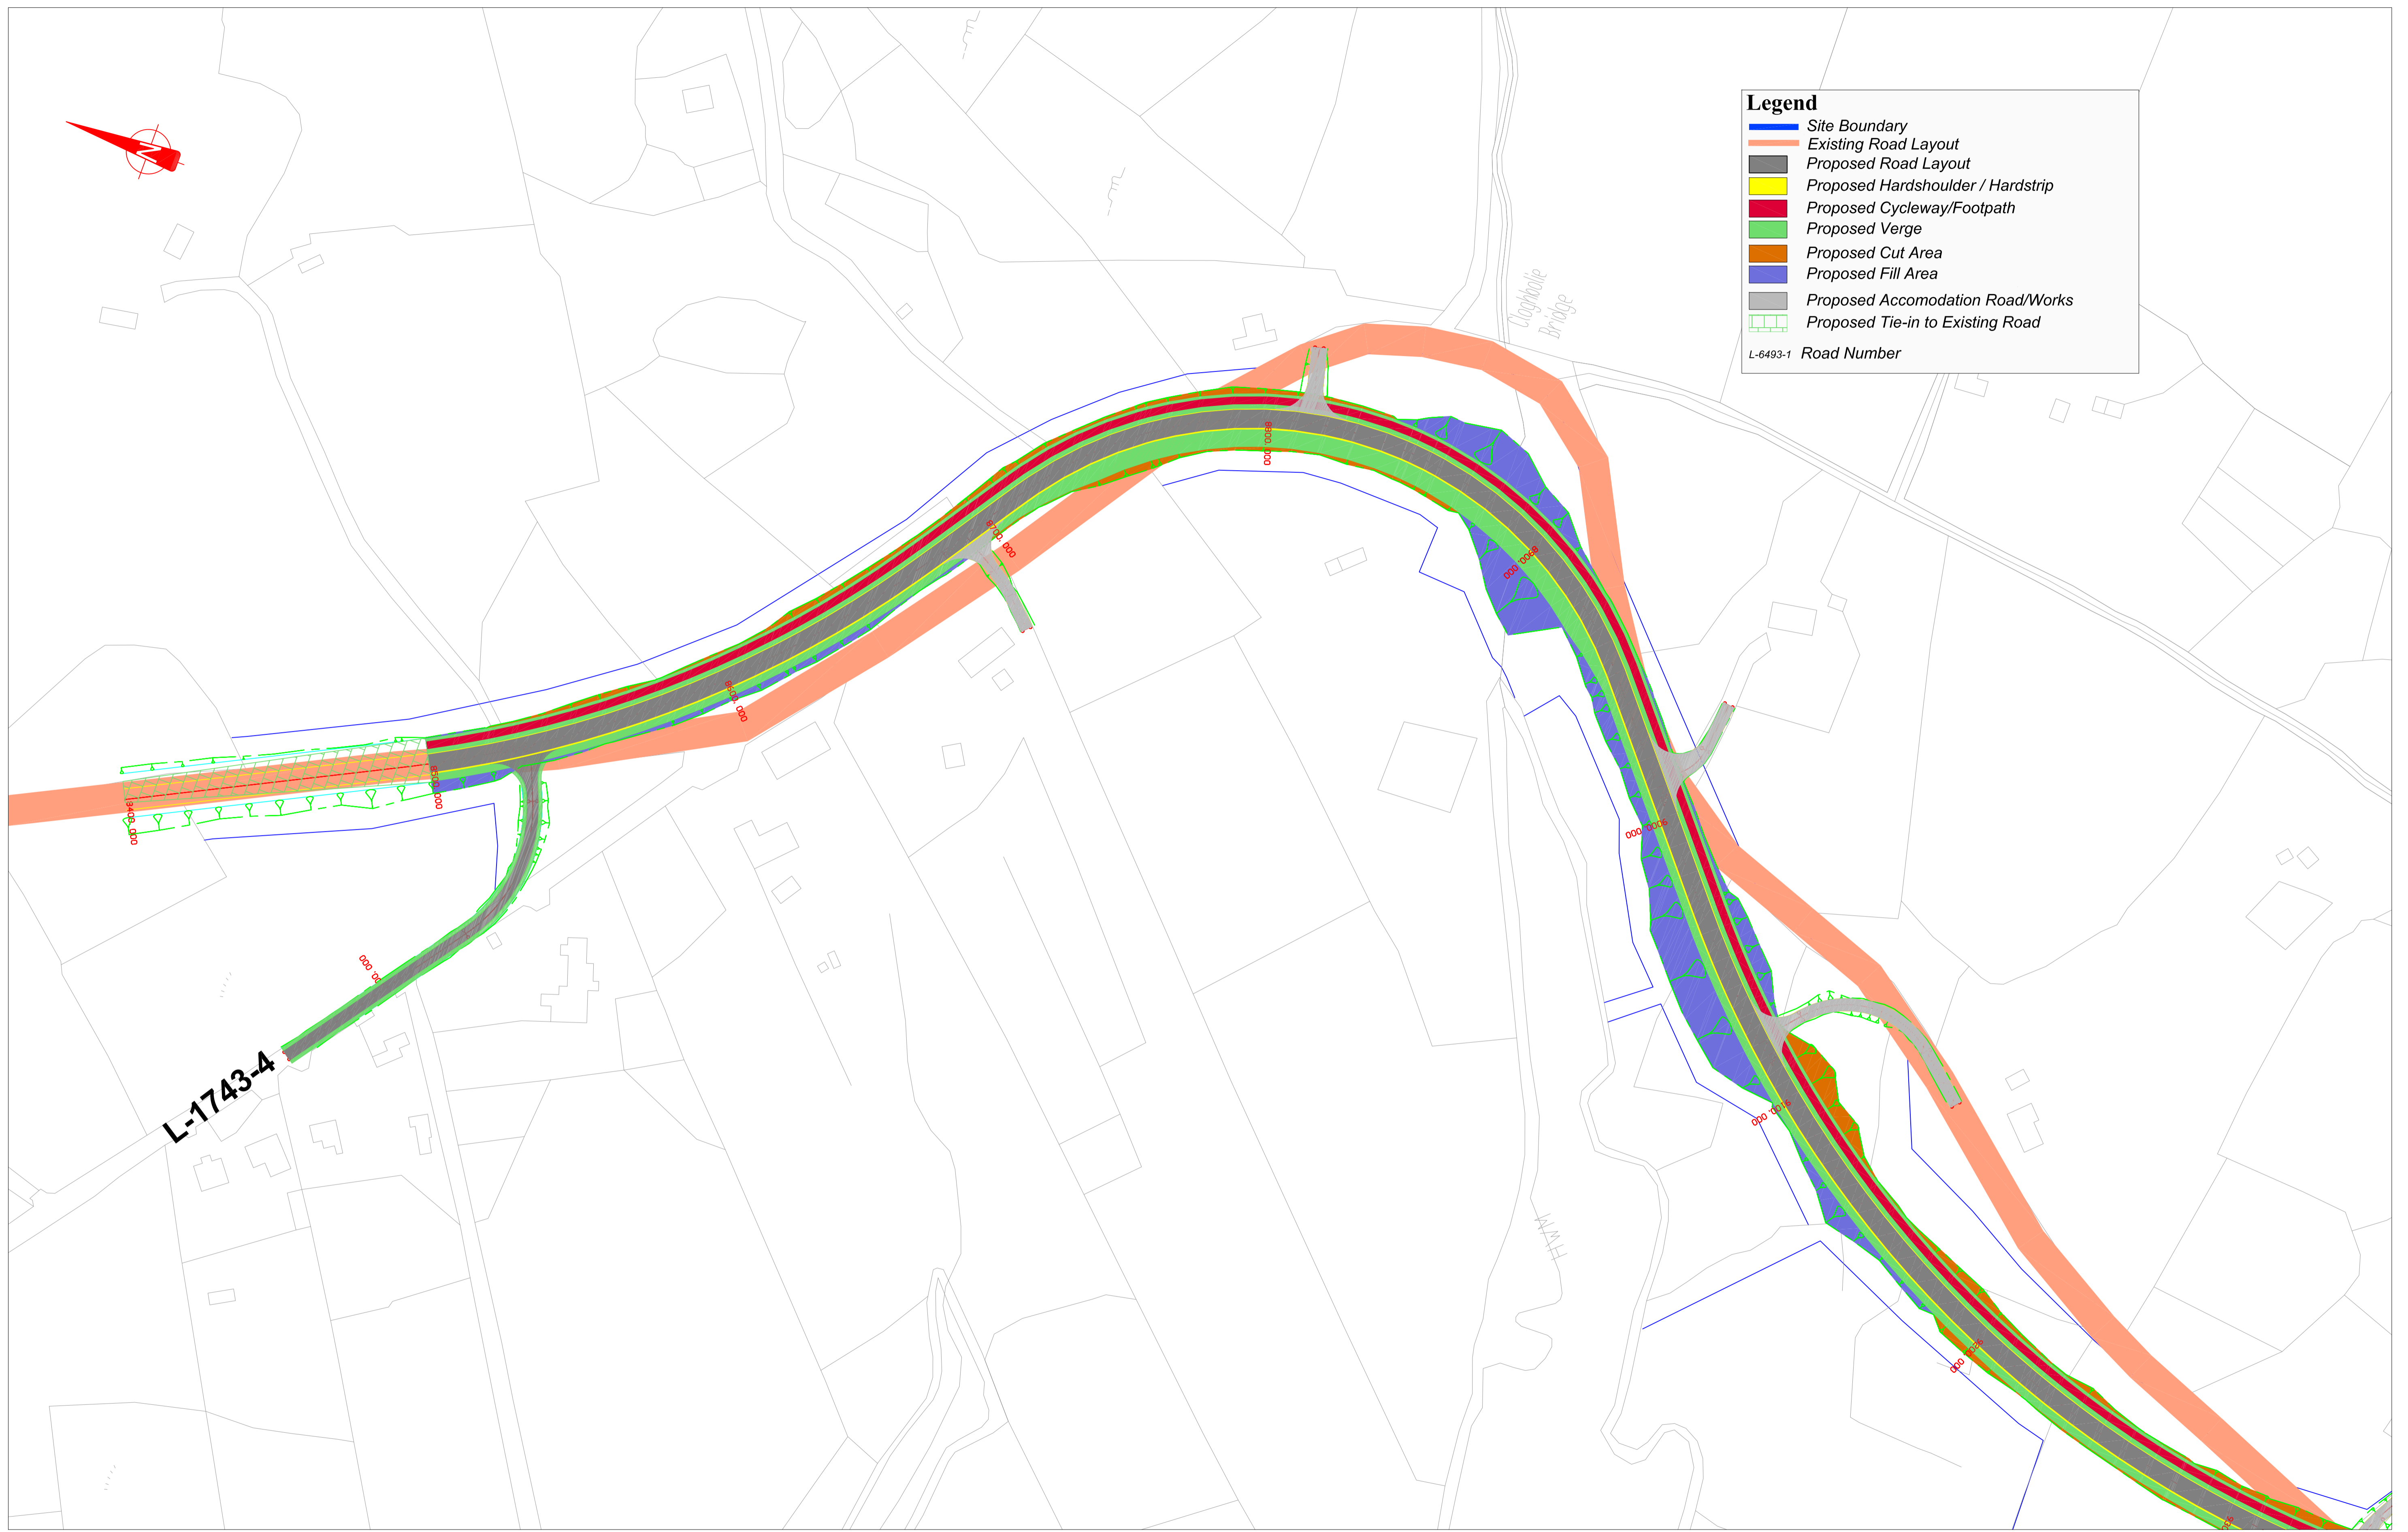

Legend

- Site Boundary
- Existing Road Layout
- Proposed Road Layout
- Proposed Hardshoulder / Hardstrip
- Proposed Cycleway/Footpath
- Proposed Verge
- Proposed Cut Area
- Proposed Fill Area
- Proposed Accomodation Road/Works
- Proposed Tie-in to Existing Road

L-6493-1 Road Number




Donegal County Council
Comhairle Chontae Dhún na nGall
NATIONAL ROAD DESIGN OFFICE
Public Services Centre
Drumlongher
Donegal Town

John Mc Laughlin B.E.,
Director of Roads and Transportation
Tel 074 9724500 Fax 074 9723470

Rev	By	Date	Description

Project: N56 Cloghbolie to Boyouglter		File Name: DGD1-C-6-I-2-B-Dwg No.3		Drawing No.	
Component: Part 8 Planning		Scales: 1/1000		P8-HA-01	
Title: Proposed Works		Date: March 2011		Rev	
Drawn: MG	Checked: FT	Approved: BOD			

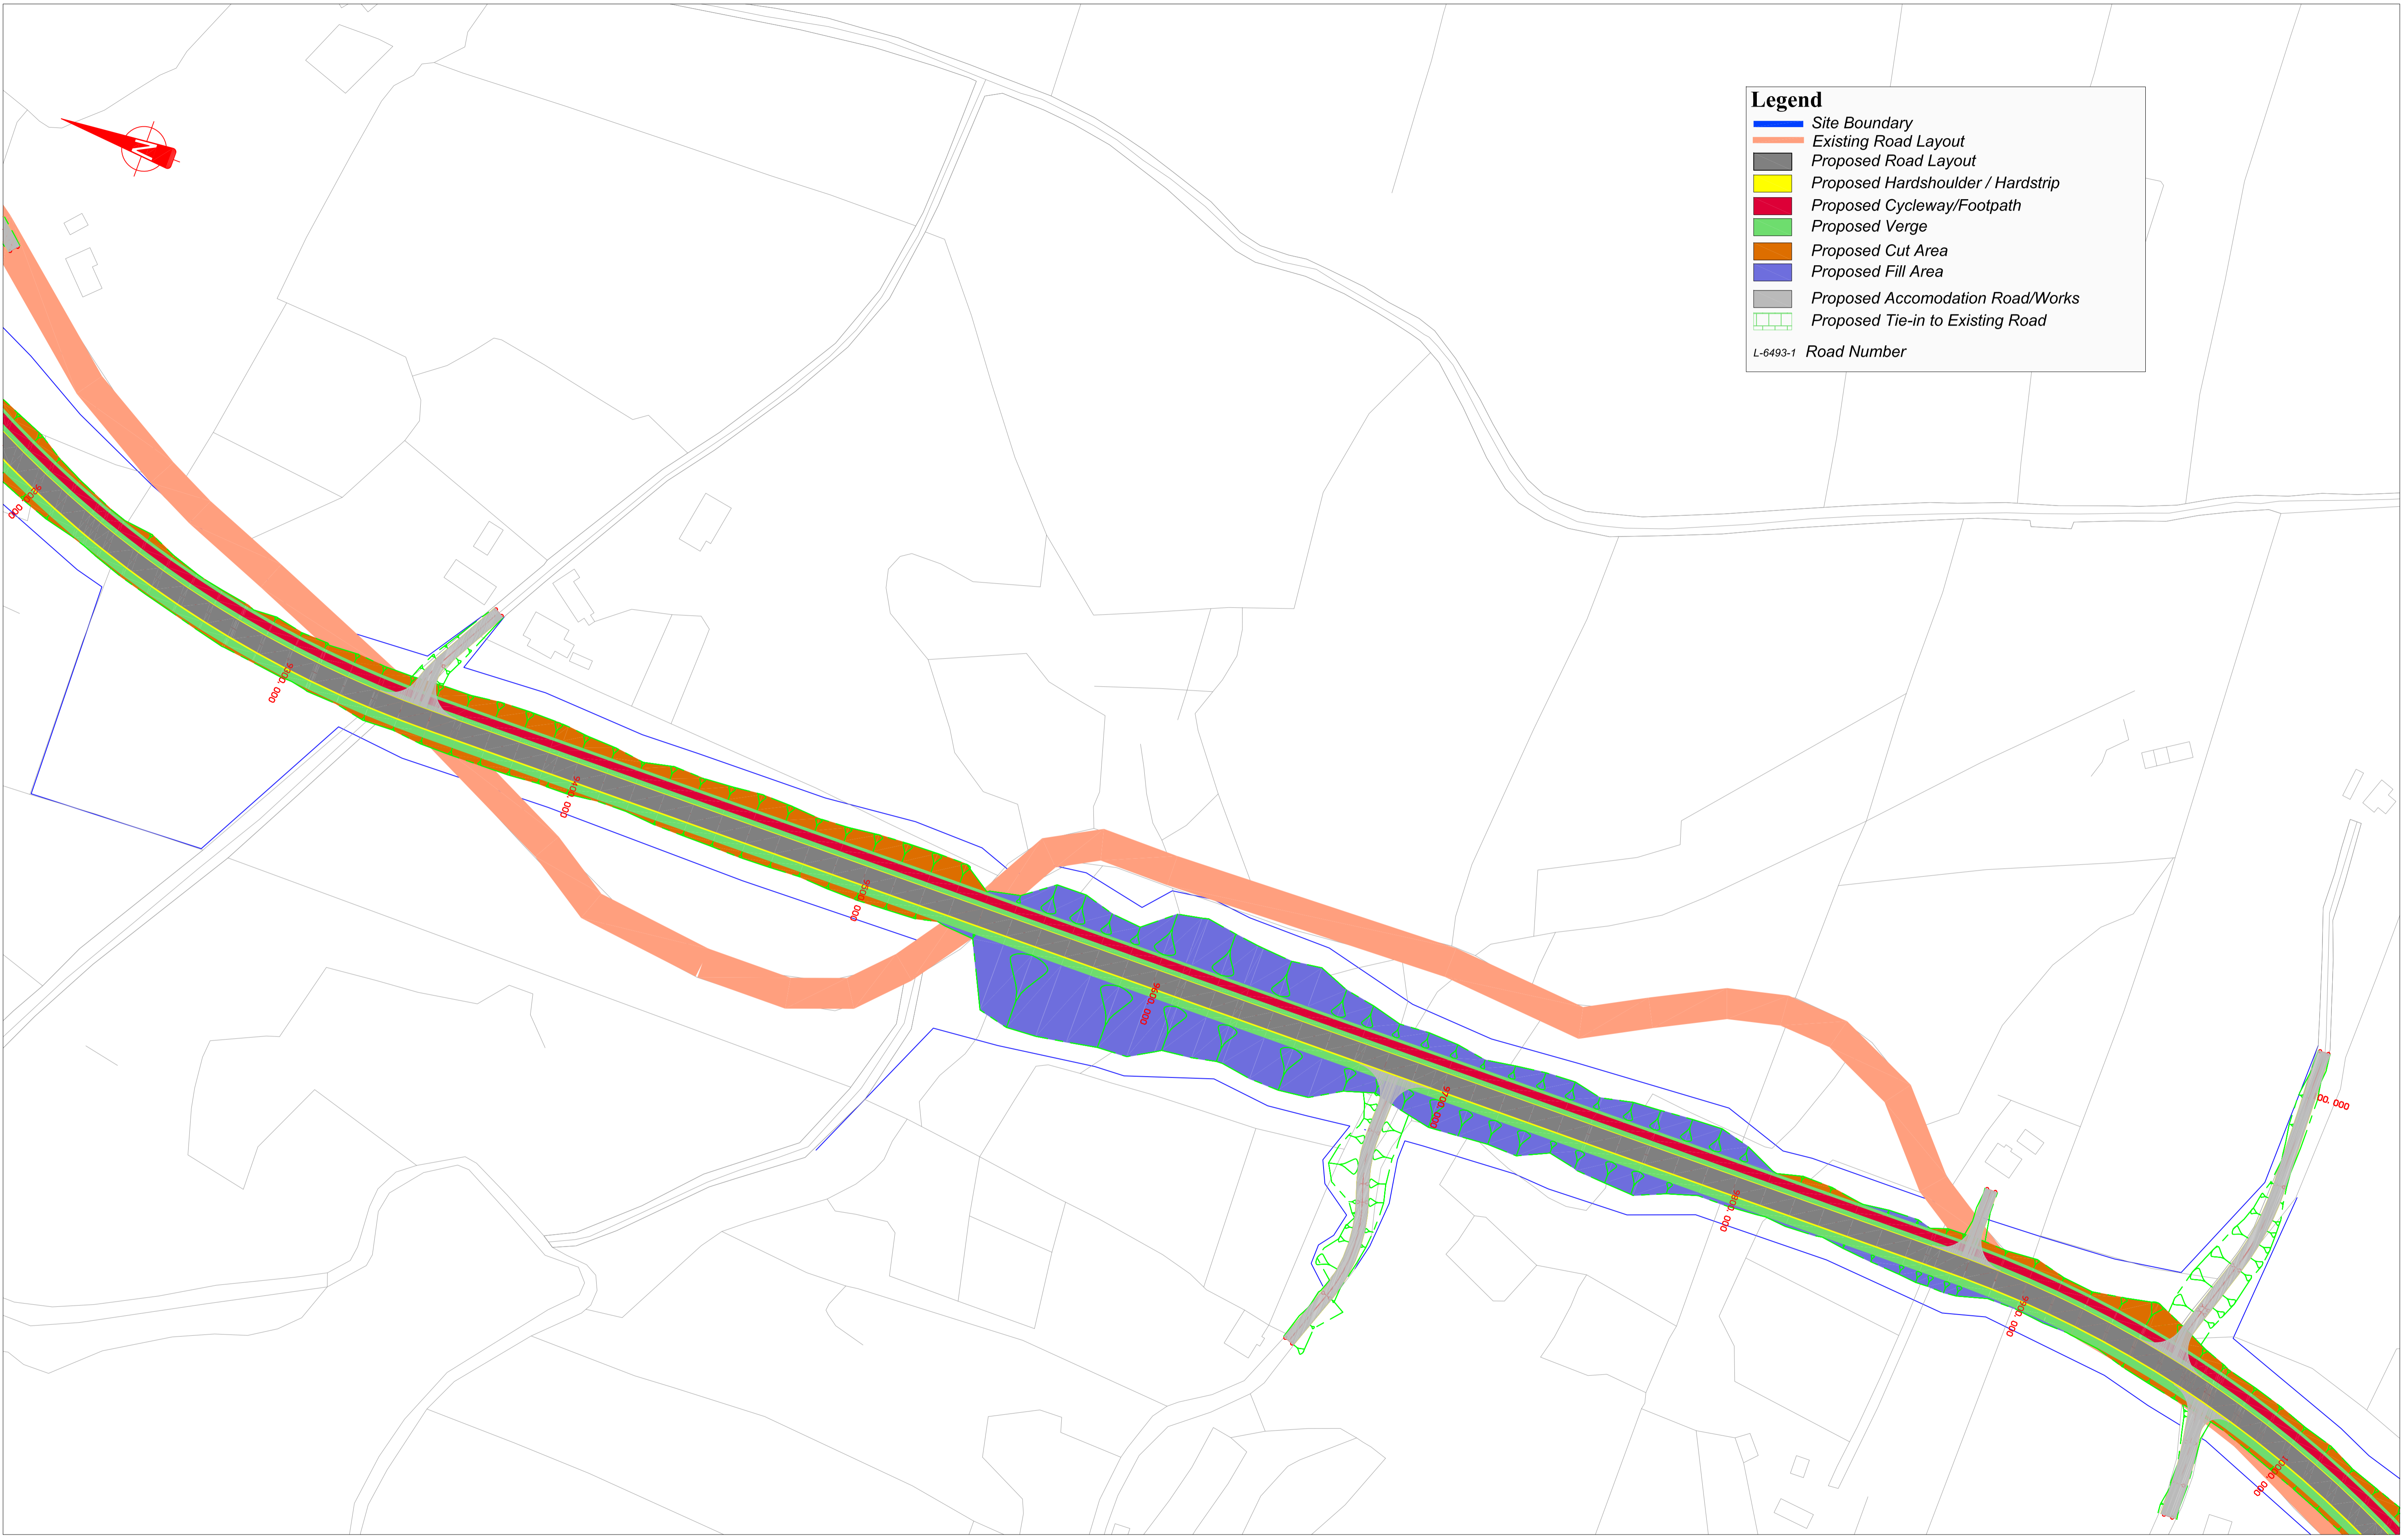

Legend

- Site Boundary
- Existing Road Layout
- Proposed Road Layout
- Proposed Hardshoulder / Hardstrip
- Proposed Cycleway/Footpath
- Proposed Verge
- Proposed Cut Area
- Proposed Fill Area
- Proposed Accomodation Road/Works
- Proposed Tie-in to Existing Road

L-6493-1 Road Number




Donegal County Council
Comhairle Chontae Dhún na nGall
NATIONAL ROAD DESIGN OFFICE
Public Services Centre
Drumlongher
Donegal Town

John Mc Laughlin B.E.,
Director of Roads and Transportation
Tel 074 9724500 Fax 074 9723470

Rev	By	Date	Description

Project: N56 Cloghbolie to Boyouther		File Name: DGD1-C-64-2-B-Dwg No.3		Drawing No.	
Component: Part 8 Planning		Scales: 1/1000		Rev	
Title: Proposed Works		Date: March 2011		P8-HA-02	
Drawn: MG	Checked: FT	Approved: BOD			

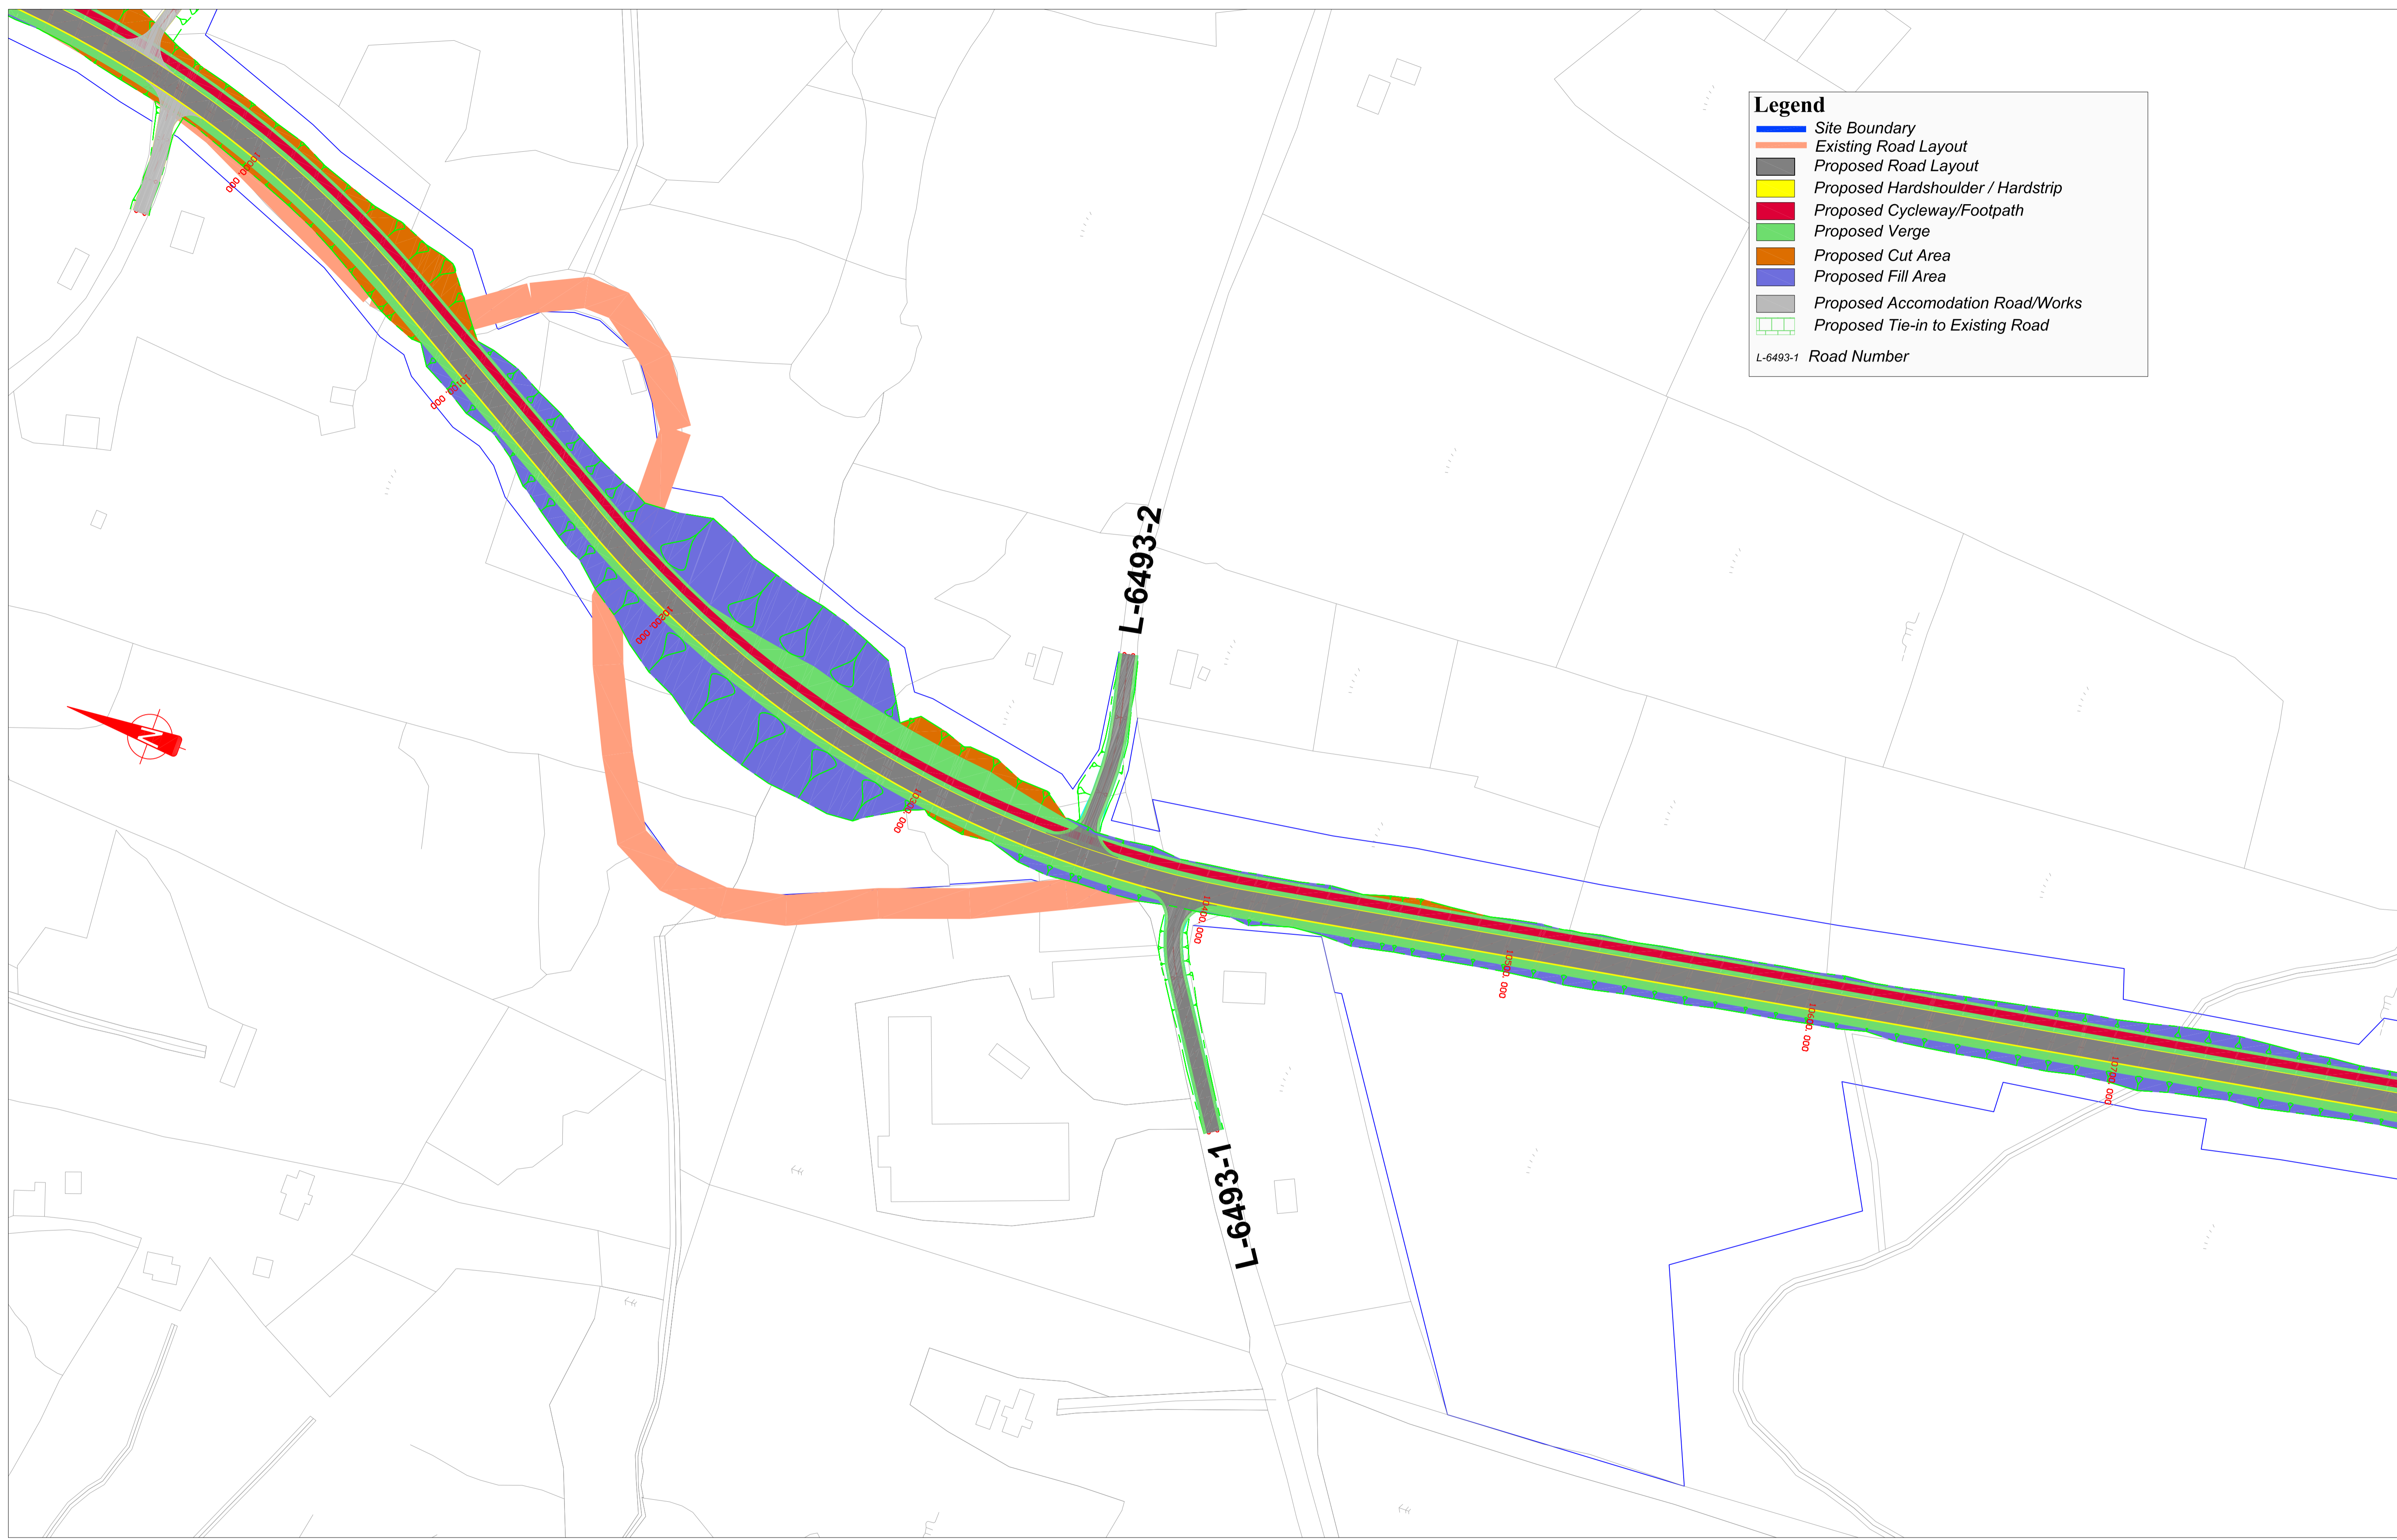

Legend

- Site Boundary
- Existing Road Layout
- Proposed Road Layout
- Proposed Hardshoulder / Hardstrip
- Proposed Cycleway/Footpath
- Proposed Verge
- Proposed Cut Area
- Proposed Fill Area
- Proposed Accomodation Road/Works
- Proposed Tie-in to Existing Road

L-6493-1 Road Number



Donegal County Council
Comhairle Chontae Dhún na nGall
NATIONAL ROAD DESIGN OFFICE
Public Services Centre
Drumlongher
Donegal Town

John Mc Laughlin B.E.,
Director of Roads and Transportation
Tel 074 9724500 Fax 074 9723470

Rev	By	Date	Description


Project: N56 Cloghbolie to Boyougter			
Component: Part 8 Planning			
Title: Proposed Works			
Drawn: MG	File Name: DGD1-C-64-2-B-Dwg No.3	Drawing No.	Rev
Checked: FT	Scales: 1/1000	P8-HA-03	
Approved: BOD	Date: March 2011		



Legend

- Site Boundary
- Existing Road Layout
- Proposed Road Layout
- Proposed Hardshoulder / Hardstrip
- Proposed Cycleway/Footpath
- Proposed Verge
- Proposed Cut Area
- Proposed Fill Area
- Proposed Accomodation Road/Works
- Proposed Tie-in to Existing Road

L-6493-1 Road Number

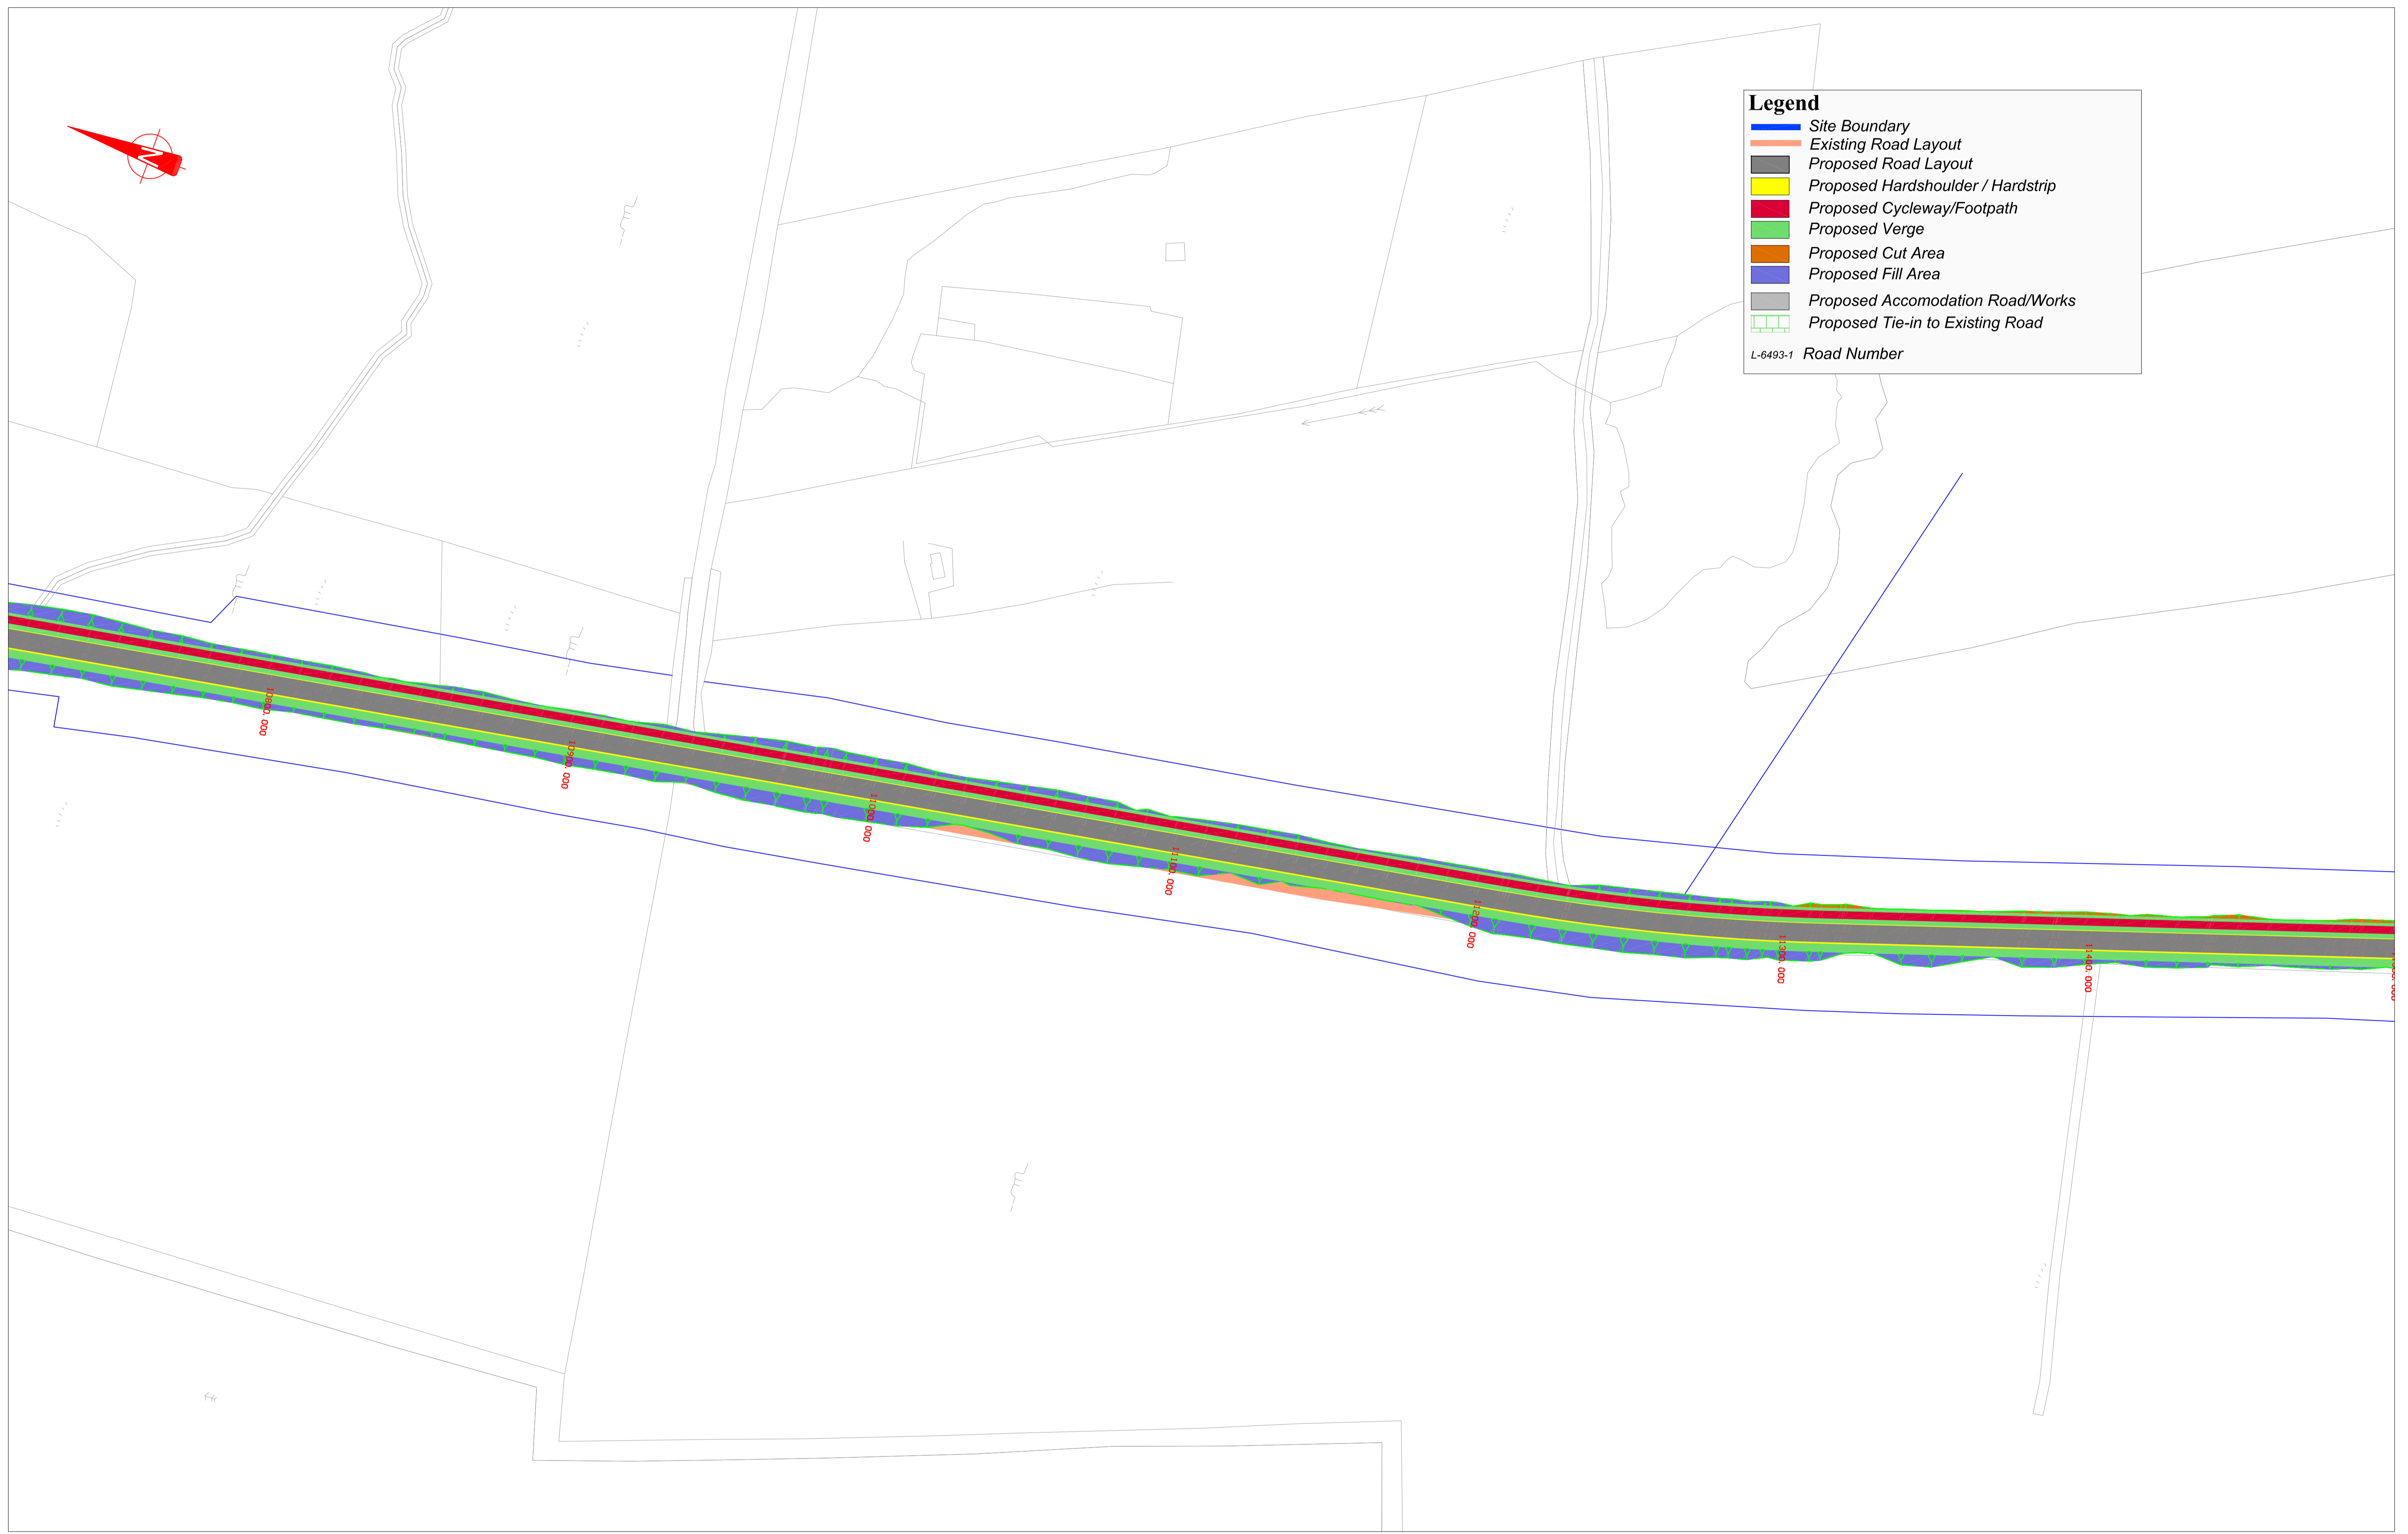


Donegal County Council
Comhairle Chontae Dhún na nGall
NATIONAL ROAD DESIGN OFFICE
Public Services Centre
Drumlongher
Donegal Town

John Mc Laughlin B.E.,
Director of Roads and Transportation
Tel 074 9724500 Fax 074 9723470

Rev	By	Date	Description

Project: N56 Cloghbolie to Boyouhter		Drawing No. P8-HA-04	
Component: Part 8 Planning		Rev	
Title: Proposed Works			
Drawn: MG	File Name: DGD1-C-6-I-2-B-Dwg No.3		
Checked: FT	Scales: 1/1000		
Approved: BOD	Date: March 2011		

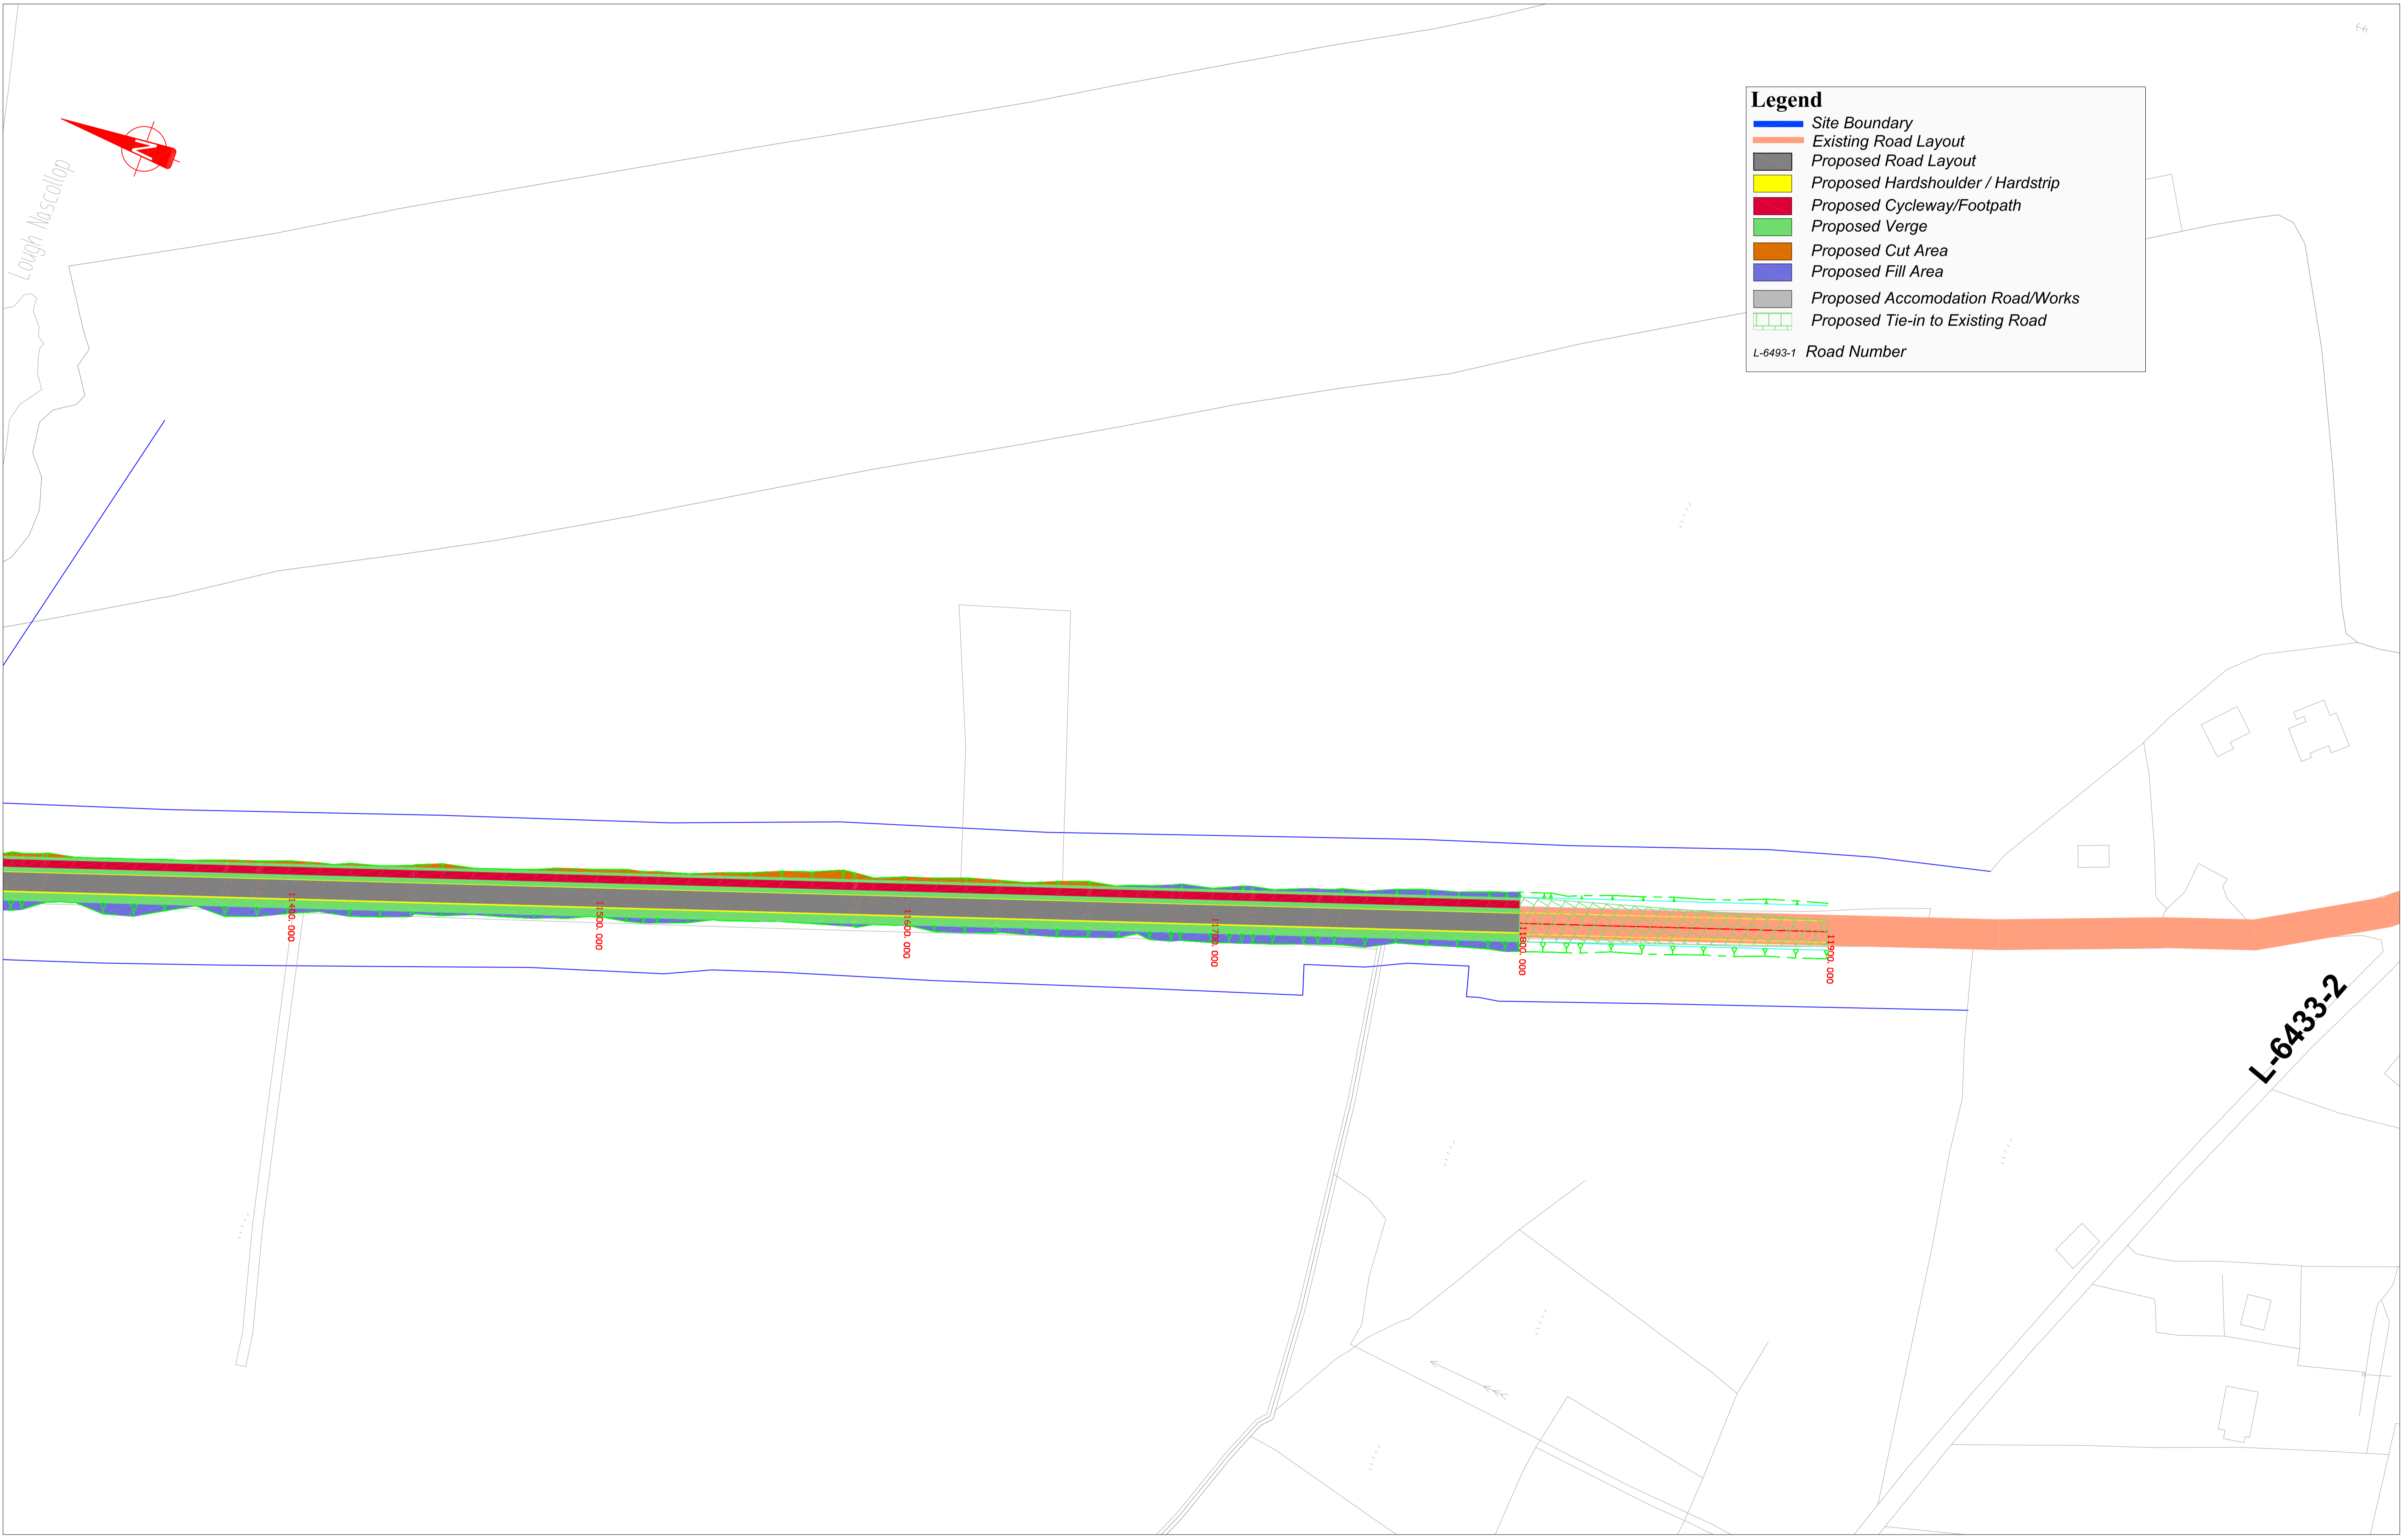

Legend

- Site Boundary
- Existing Road Layout
- Proposed Road Layout
- Proposed Hardshoulder / Hardstrip
- Proposed Cycleway/Footpath
- Proposed Verge
- Proposed Cut Area
- Proposed Fill Area
- Proposed Accomodation Road/Works
- Proposed Tie-in to Existing Road

L-6493-1 Road Number



Donegal County Council
Comhairle Chontae Dhún na nGall
NATIONAL ROAD DESIGN OFFICE
Public Services Centre
Drumlongher
Donegal Town

John Mc Laughlin B.E.,
Director of Roads and Transportation
Tel 074 9724500 Fax 074 9723470

Rev	By	Date	Description

Project:	N56 Cloghbolie to Boyouther		
Component:	Part 8 Planning		
Title:	Proposed Works		
Drawn:	MG	File Name:	DGD1-C-64-2-B-Dwg No.3
Checked:	FT	Scales:	1/1000
Approved:	BOD	Date:	March 2011
		Drawing No.:	P8-HA-05
		Rev	