


HORIZONTAL SCALE 1:100

**LEGEND:**

--- Existing Ground Level

SECTION I-I

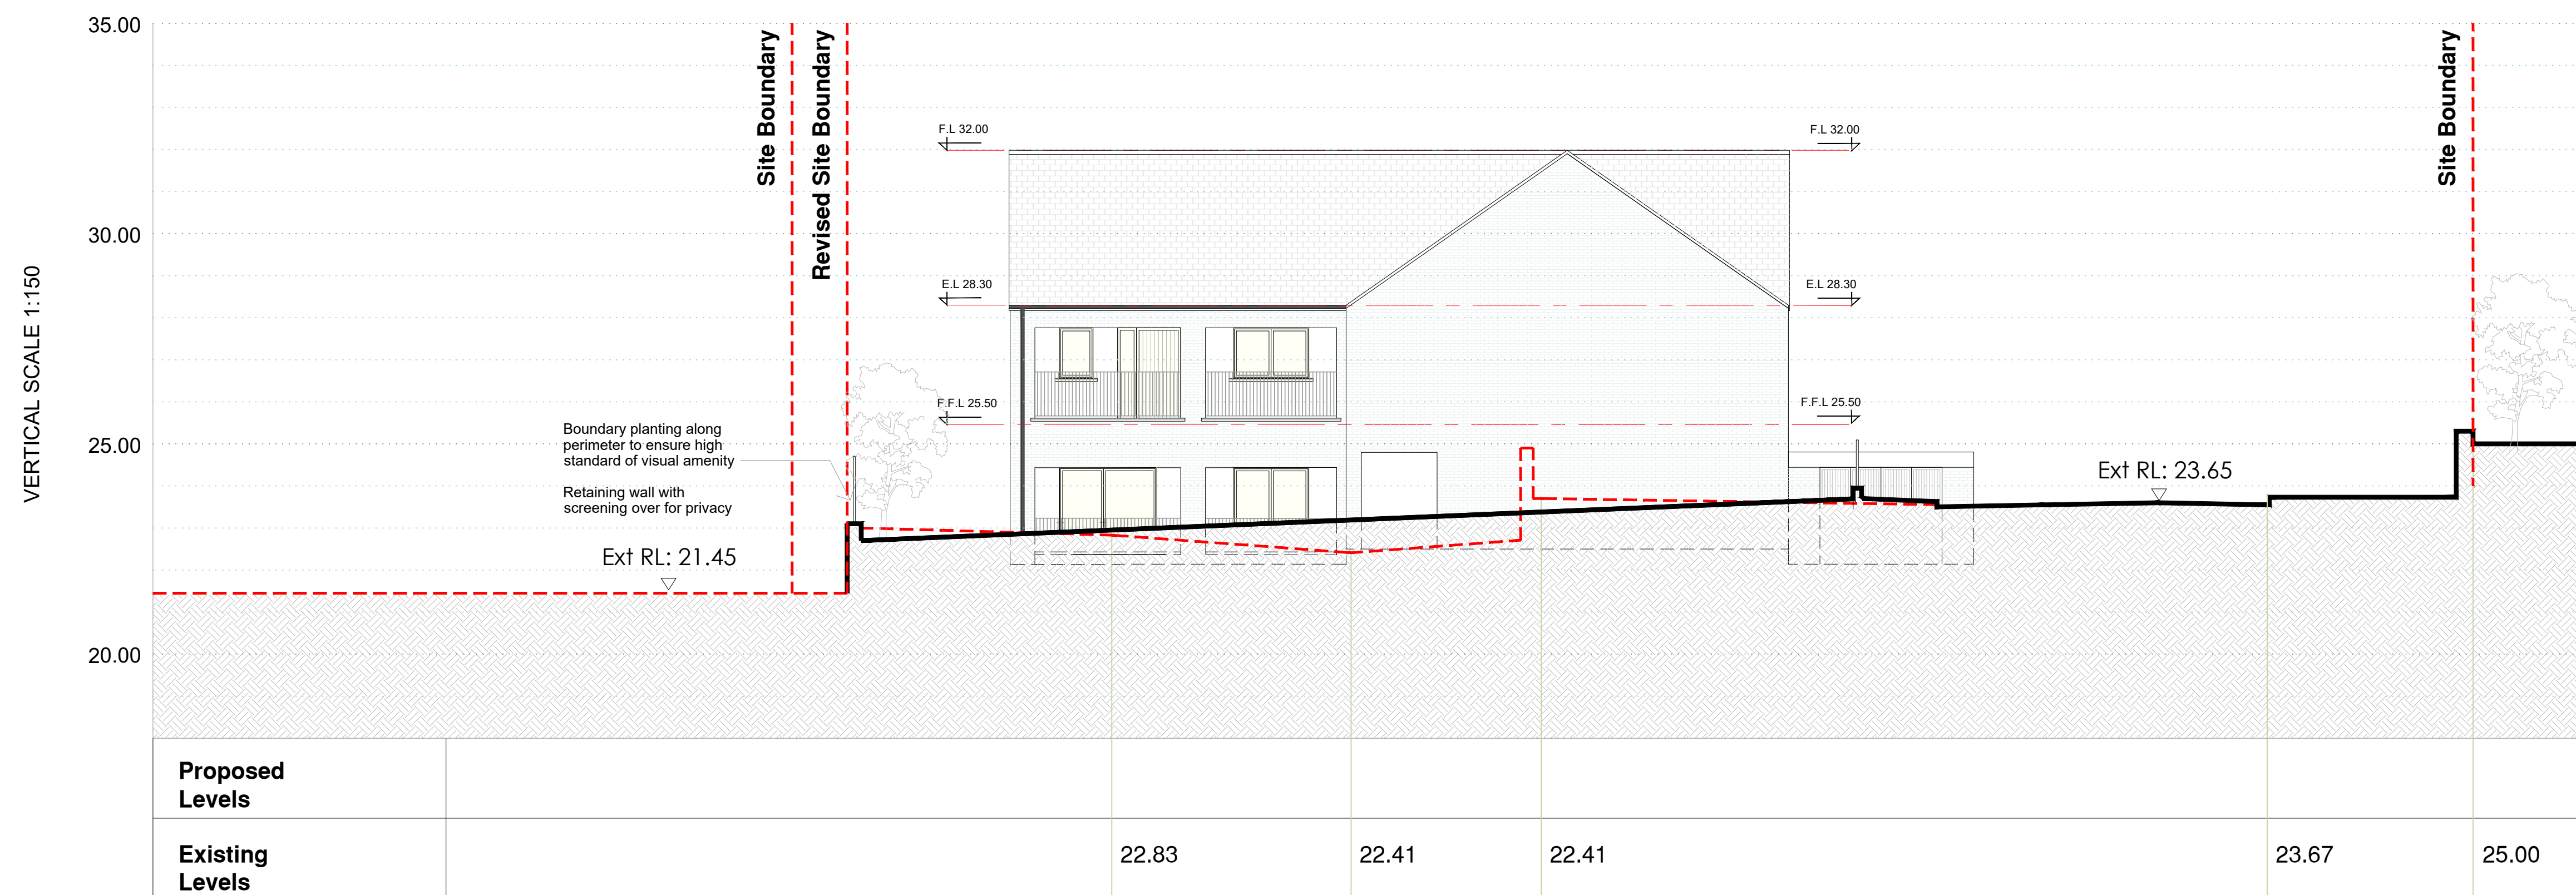

HORIZONTAL SCALE 1:100

**LEGEND:**

--- Existing Ground Level

SECTION J-J

NOTES

REVISION	DATE	DESCRIPTION	BY
-	-	-	-
-	-	-	-
-	-	-	-
-	-	-	-
-	-	-	-
-	-	-	-
-	-	-	-

DRAWING			
Section I-I and J-J			
SCALE 1:100@A1	DRAWN EH	CHECKED EH	DATE Nov 23
PROJECT NO.	DRAWING NO.	REVISION	
HCS 1122	P8 - 07	-	

PROJECT NAME & LOCATION	
Former Stranorlar Fire Station, Stranorlar Co. Donegal	
DRAWING STATUS	
Part 8 Planning	



ARCHITECTS OFFICE  
HOUSING, CORPORATE & CULTURAL SERVICES  
THREE RIVERS CENTRE, LIFFORD, CO. DONEGAL  
TEL. (074)91 53900 - FAX. (074)91 72812  
WEB. www.donegalcoco.ie  
EMAIL. info@donegalcoco.ie

