



**Proposed Street Elevation**

Scale 1:100

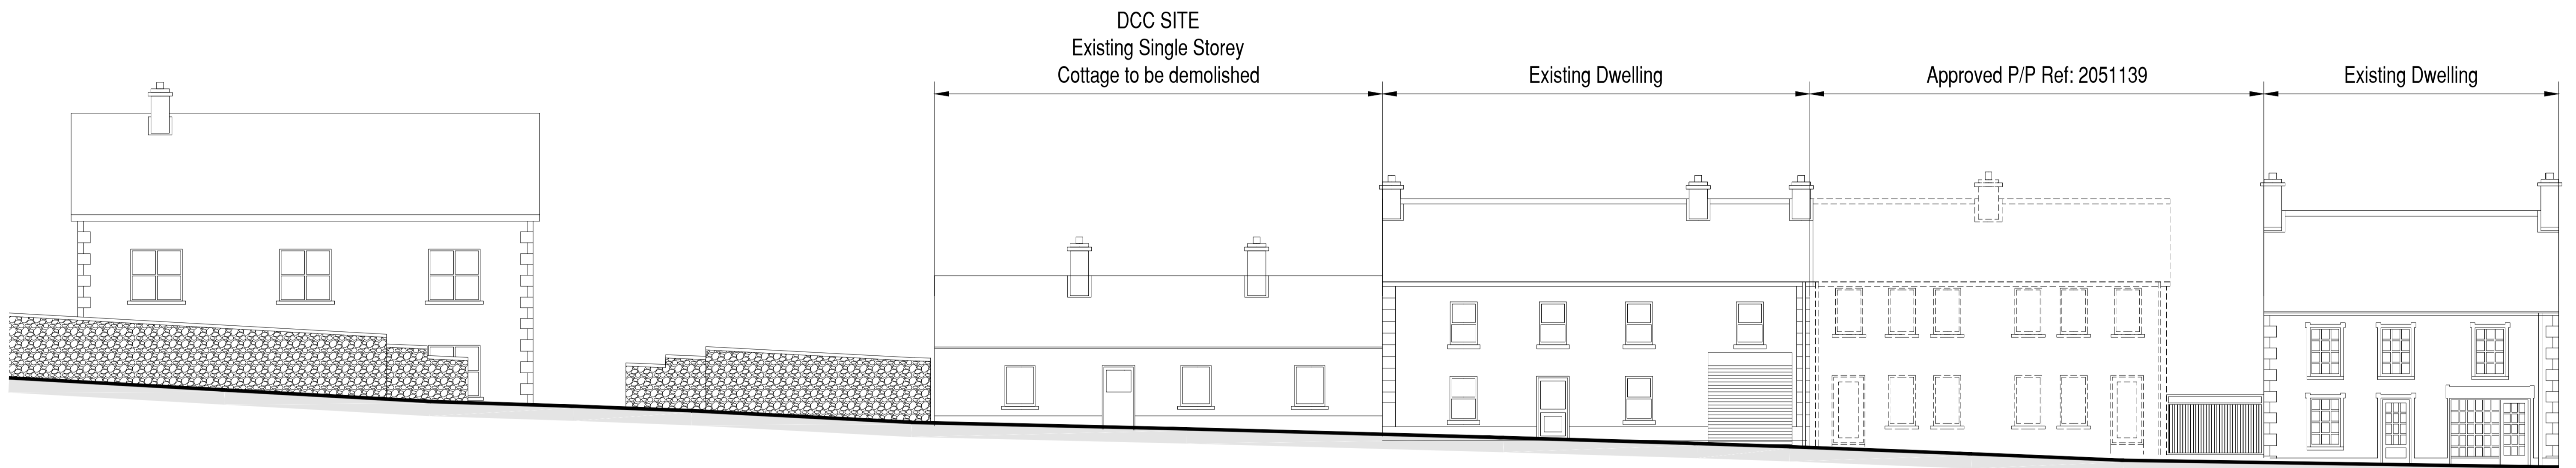

**Existing Street Elevation**

Scale 1:100

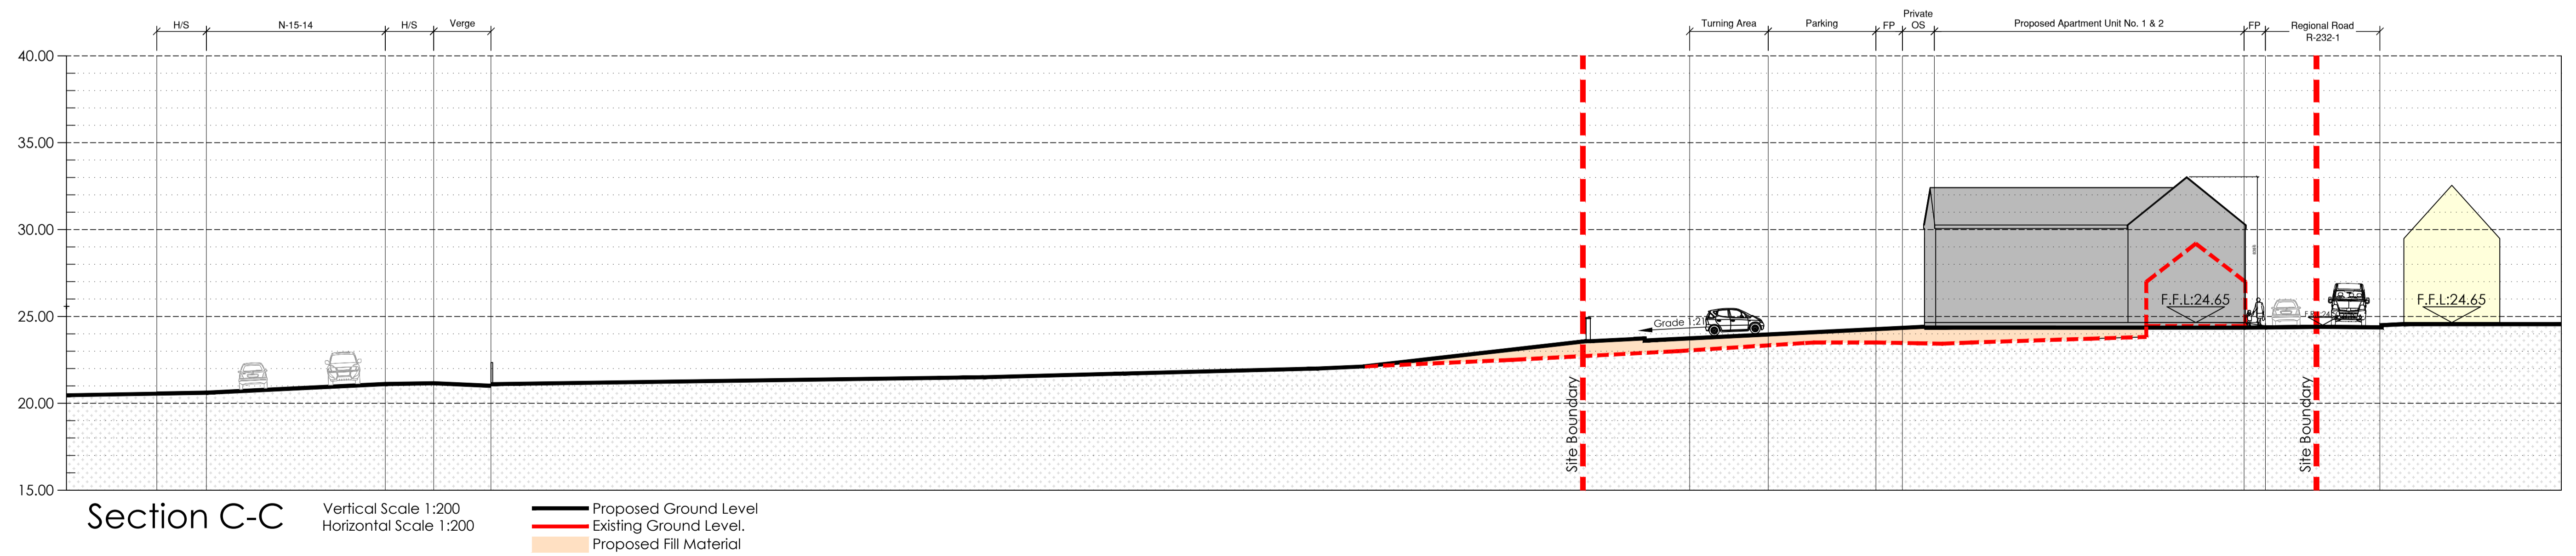

**Section C-C**

Vertical Scale 1:200  
Horizontal Scale 1:200

- Proposed Ground Level
- - - Existing Ground Level
- Proposed Fill Material

**NOTES**

**REVISION DATE DESCRIPTION BY**