

Apartment Type 19 (Unit No. 5, 6, 7 & 8)


Quality Housing for Sustainable Communities Standards

2 Bedroom / 3 Person Apartment Areas:					
Target Gross Floor Areas (m ²)	Min-Main Living Room (m ²)	Aggregate Living Area (m ²)	Aggregate Bedroom Area (m ²)	Storage (m ²)	Private Amenity Space (m ²)
Required	43 sqm	13 sqm	28 sqm	20.1 sqm	5 sqm
Provided - HT 19.1	68 sqm	-	28 sqm	20.2 sqm	5.4 sqm (browed Garden)
Provided - HT 19.3	68.3 sqm	-	28 sqm	20.2 sqm	5.1 sqm (balcony)

2 Bedroom / 3 Person Apartment Widths:					
Single Bedroom (m)	Double Bedroom (m)	Living Rm (1 Bed) (m)	Living Rm (2 Bed) (m)	Living Rm (3 Bed) (m)	Storage (m)
Required	2.1m	2.8m	3.3m	3.6m	3.8m
Provided - HT 19.1	2.4 m	2.9 m	-	3.9 m	-
Provided - HT 19.3	2.4 m	3.2 m	-	3.9 m	-

2 Bedroom / 4 Person Apartment Areas:					
Target Gross Floor Areas (m ²)	Min-Main Living Room (m ²)	Aggregate Living Area (m ²)	Aggregate Bedroom Area (m ²)	Storage (m ²)	Private Amenity Space (m ²)
Required	73 sqm	13 sqm	30 sqm	24.4 sqm	6 sqm
Provided - HT 19.2	76 sqm	-	30 sqm	24.5 sqm	6 sqm (browed Garden)
Provided - HT 19.4	76.3 sqm	-	30 sqm	25.3 sqm	7.3 sqm (balcony)

2 Bedroom / 4 Person Apartment Widths:					
Single Bedroom (m)	Double Bedroom (m)	Living Rm (1 Bed) (m)	Living Rm (2 Bed) (m)	Living Rm (3 Bed) (m)	Storage (m)
Required	2.1m	2.8m	3.3m	3.6m	3.8m
Provided - HT 19.2	-	2.9 m, 3.25m	-	4.5 m	-
Provided - HT 19.4	-	2.9 m, 3.25m	-	4.6 m	-

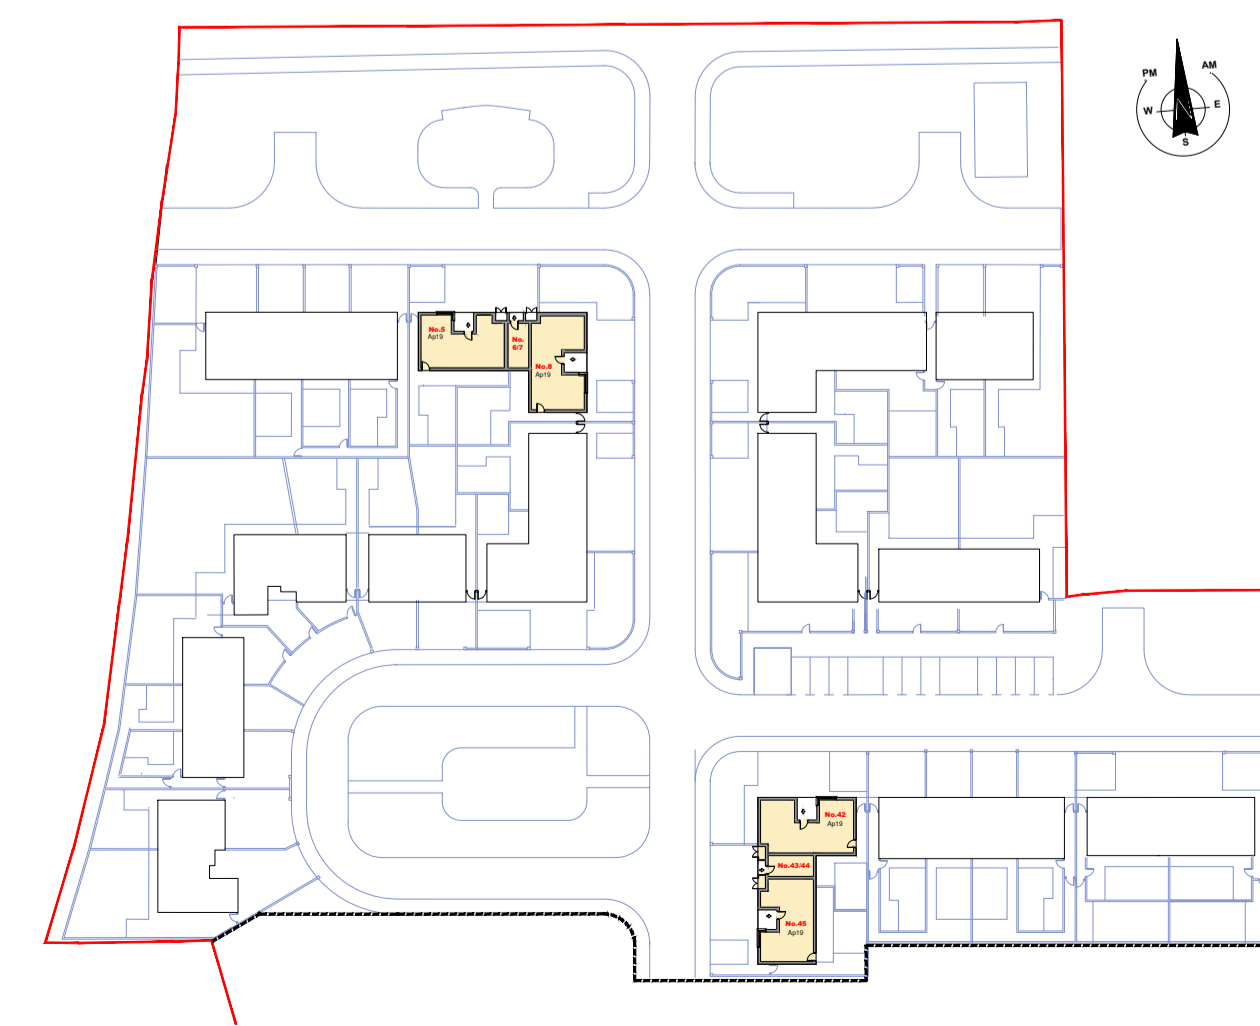

Revisions

XX	XX.XX.XX	XXX
Rev:	Date:	Details:

Donegal County Council
Architects Office

Comhairle Contae Dhún na nGall
Donegal County Council

DCC Tel: 074 91 53900 | DCC Fax: 074 91 72812

PART VIII

Project:
Chapel Road,
Dungloe,
Co. Donegal

Drawing Title:
House Type 19
Block 2
Units 5-8
Plans, Elevation and Section

Drawing No: P8 - 05

Date: November 2021 | Scale: 1:100 @ A1

Drawn / Checked by: SD / TQ | Job No: HCG 01-20