


Existing Sectional Elevation 03
1 : 100




Existing Sectional Elevation 04
1 : 100

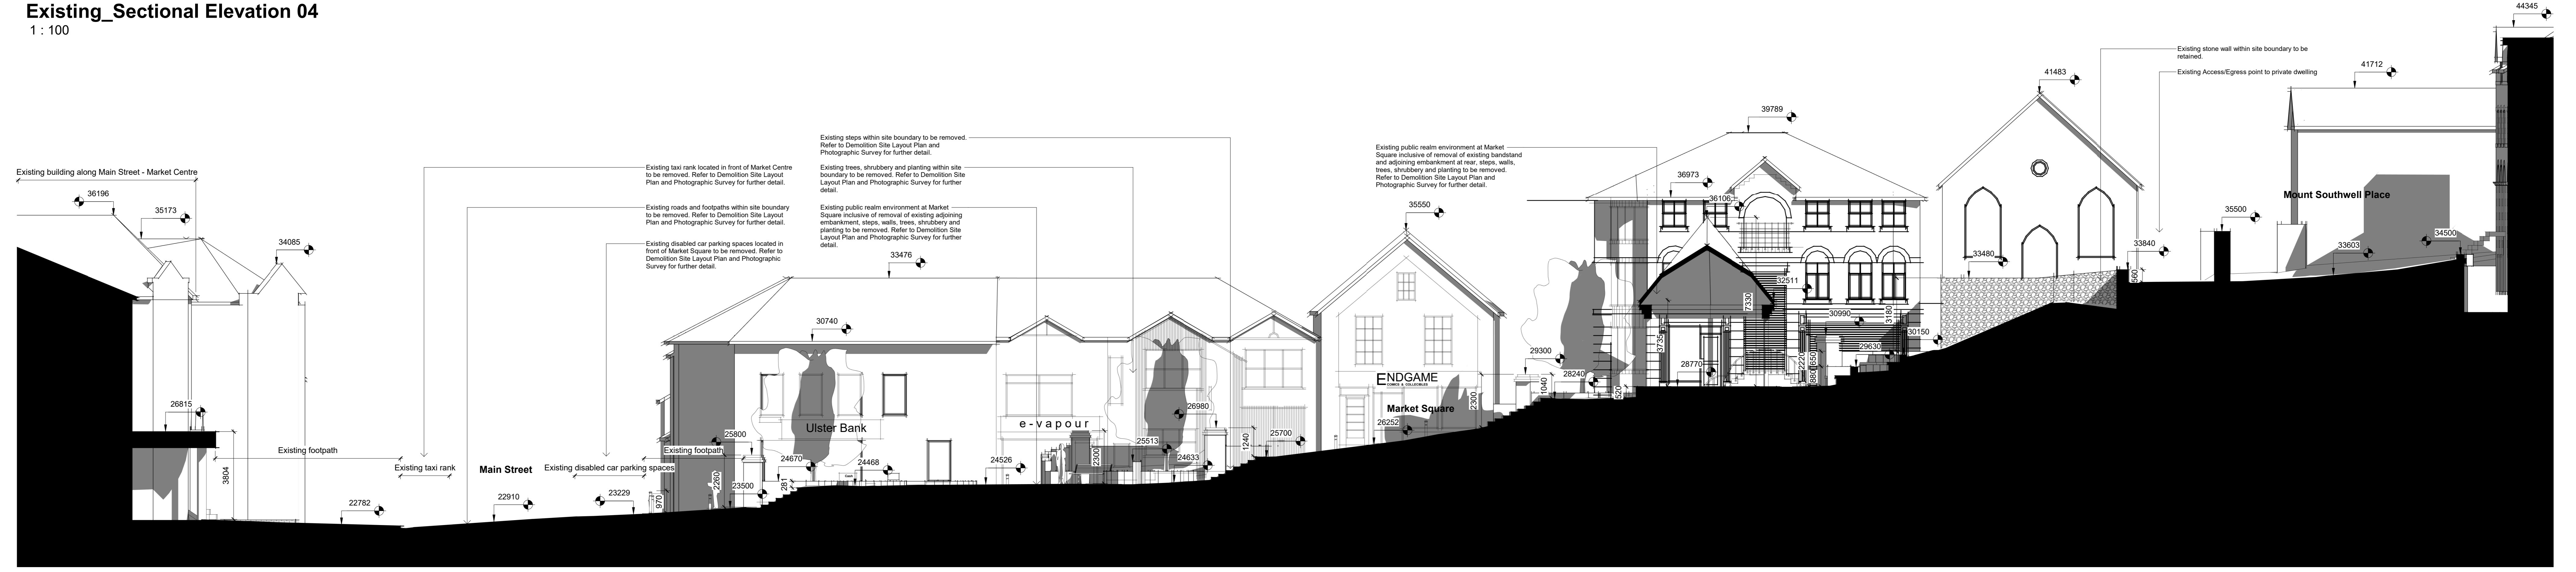

Existing Sectional Elevation 05
1 : 100

Rev	Date	Description	Issued by

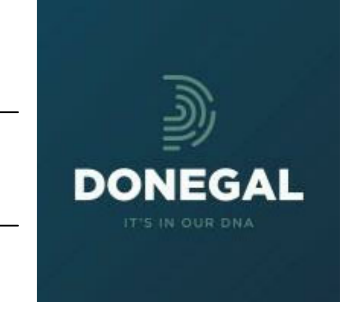

© COPYRIGHT. THIS DRAWING IS PROTECTED BY COPYRIGHT AND IS THE PROPERTY OF DONEGAL COUNTY COUNCIL. IT MAY NOT BE REPRODUCED OR DISCLOSED TO ANYONE WITHOUT THE PRIOR WRITTEN APPROVAL OF DONEGAL COUNTY COUNCIL.

19072022 14 12 31 © Donegal County Council Letterkenny 2040 Drawing LXRMS 04