


Proposed Sectional Elevation 03
1 : 100



Proposed Sectional Elevation 04
1 : 100

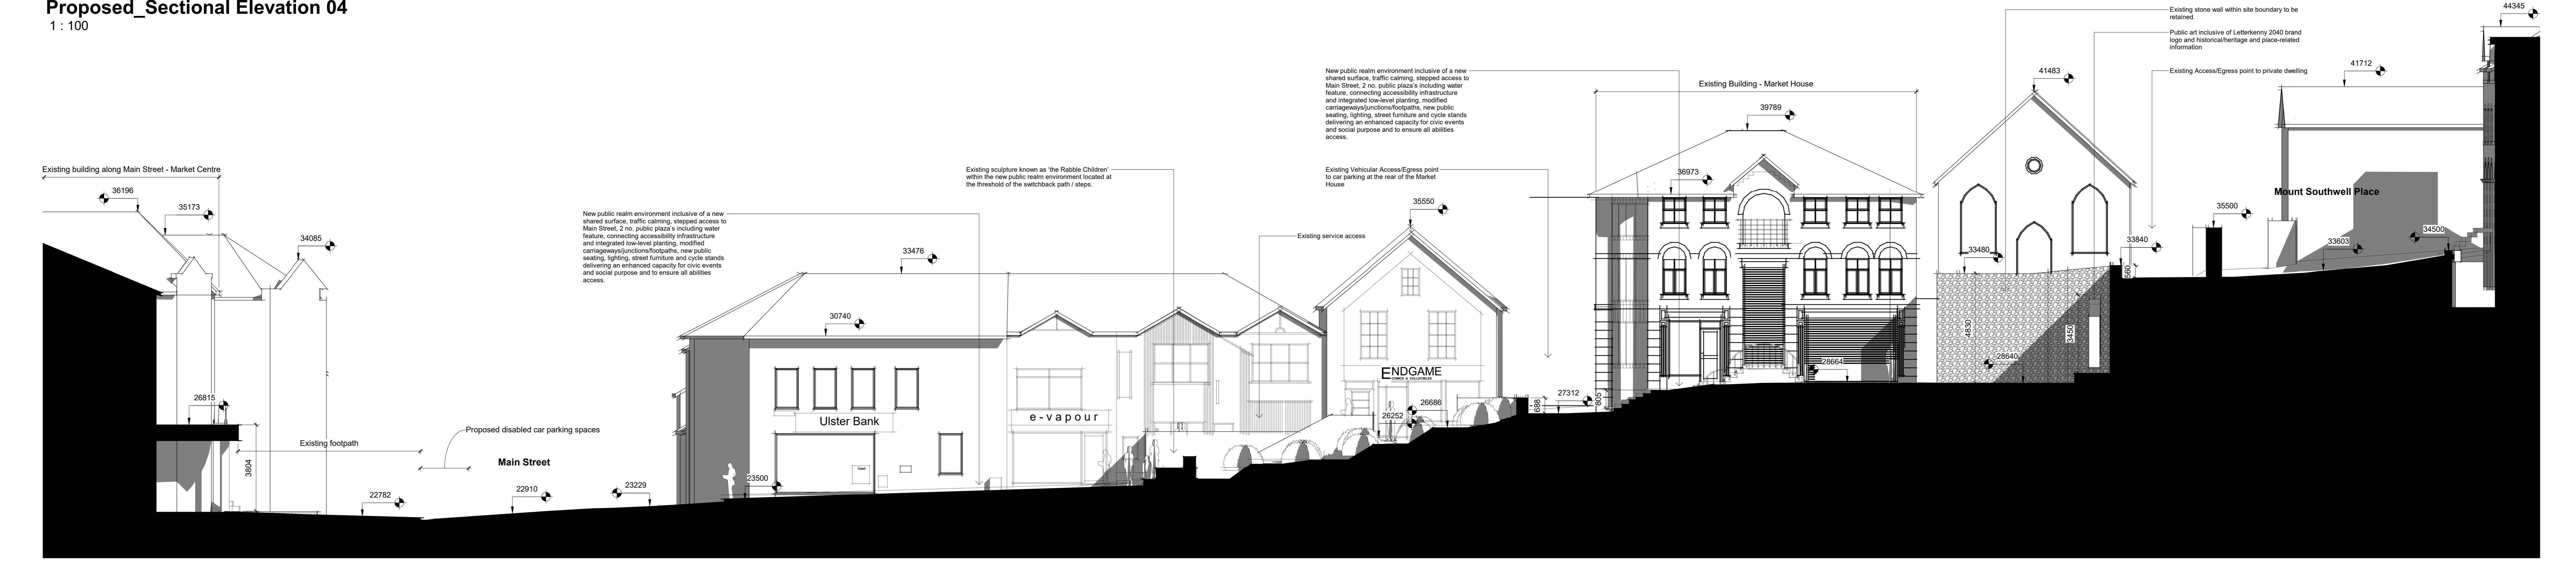

Proposed Sectional Elevation 05
1 : 100

Rev	Date	Description	Issued by

© COPYRIGHT - THIS DRAWING IS PROTECTED BY COPYRIGHT AND IS THE PROPERTY OF DONEGAL COUNTY COUNCIL. IT MAY NOT BE USED, REPRODUCED OR DISCLOSED TO ANYONE WITHOUT THE PRIOR WRITTEN APPROVAL OF DONEGAL COUNTY COUNCIL.