

Ground Level
At Low Tide -0.39

Ground Level
At Low Tide 0.27

BUILDING DESIGN PARTNERSHIP SHALL HAVE NO RESPONSIBILITY FOR ANY USE MADE OF THIS DOCUMENT OTHER THAN FOR THAT WHICH IT WAS PREPARED AND ISSUED.
ALL DIMENSIONS SHOULD BE CHECKED ON SITE.
DO NOT SCALE FROM THIS DRAWING.
ANY DRAWING ERRORS OR DIVERGENCES SHOULD BE BROUGHT TO THE ATTENTION OF BUILDING DESIGN PARTNERSHIP AT THE ADDRESS SHOWN BELOW.

NOTES

Includes Ordnance Survey Ireland data reproduced under OSI License number 2022/OSI NMA 053. Unauthorised reproduction infringes Ordnance Survey Ireland and Government of Ireland copyright. © Ordnance Survey Ireland, 2021.

Ramelton Public Realm Scheme

Key



Boundary

KEY

- Spot Height
- Water Valve / Gully Trap
- Kerb Channel
- Lamppost
- Sign Post
- Bollard
- Control Station
- Telecom
- Unknown Manhole
- Foul Sewer
- Storm Manhole
- Electric / Telegraph pole
- Traffic Light and Cover
- ESB infrastructure

Coordinates are based on The ITM Grid (2015)
Scale Factor for distances = 0.999816
Datum used for elevations based on Ordnance Datum Malin Head
Benchmark at stn 1016 = 4.13

all units are in Metres

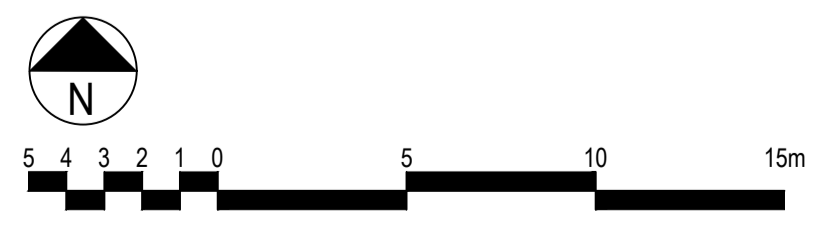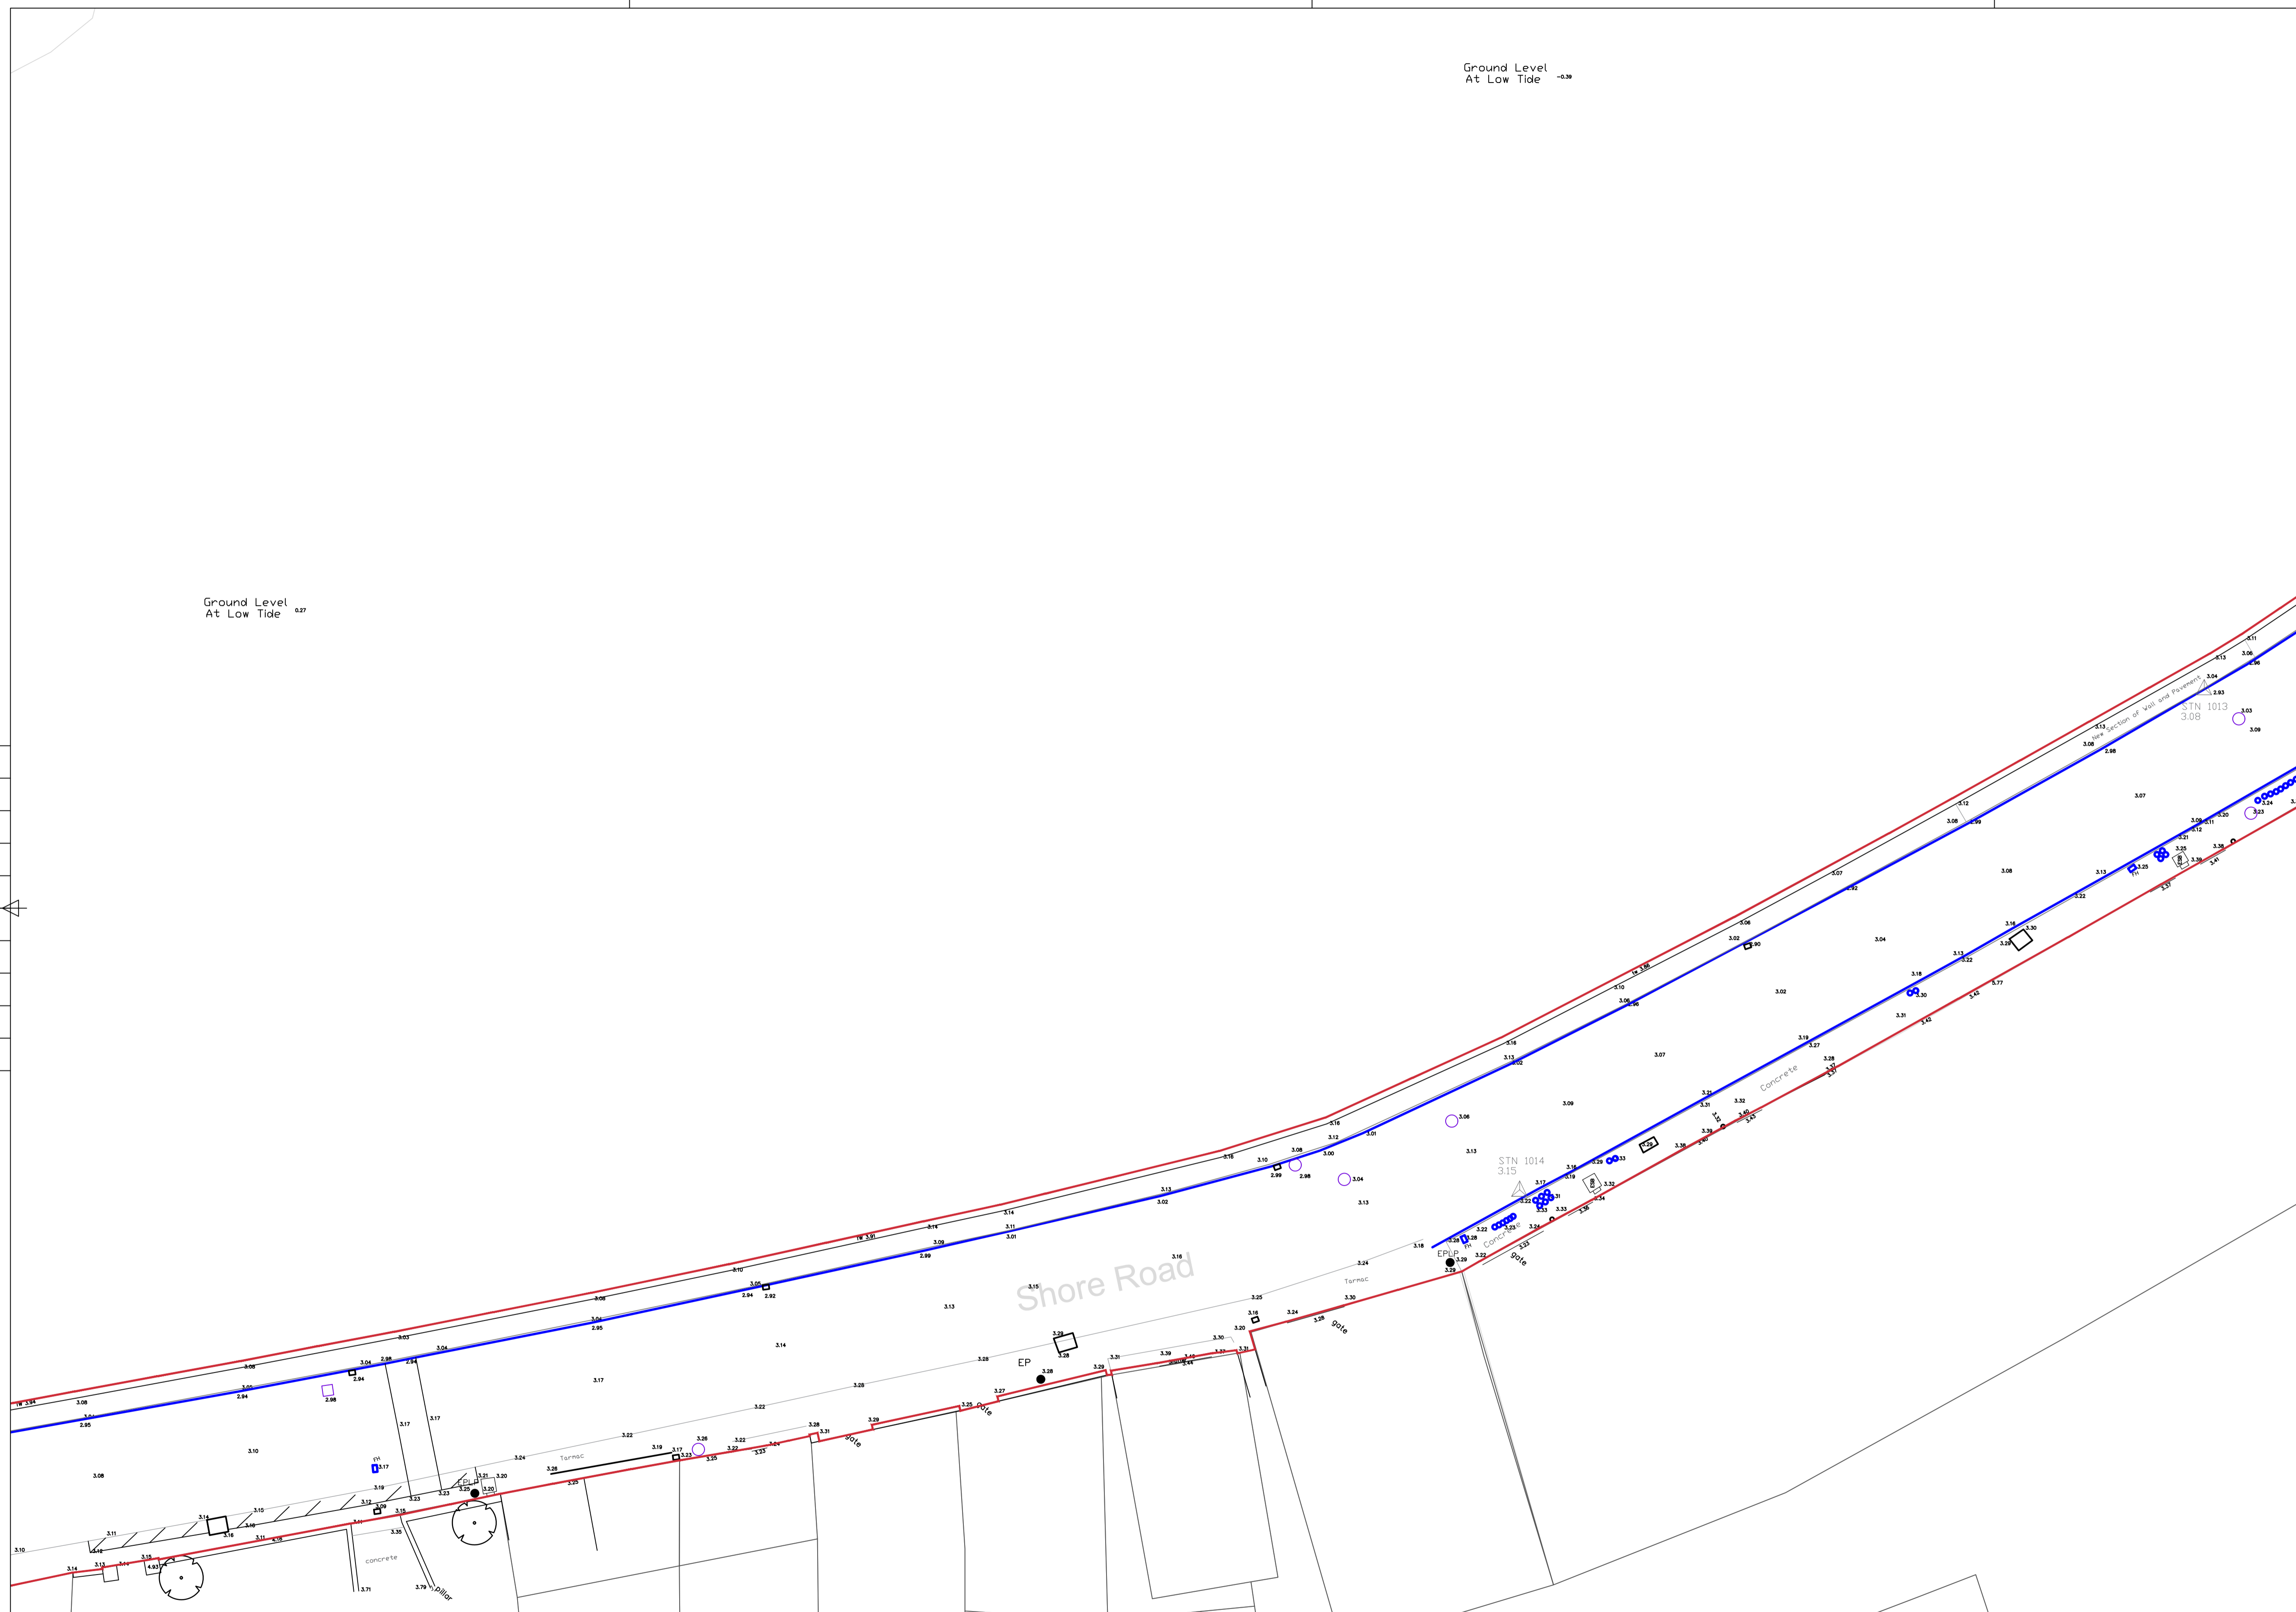

REVISION DESCRIPTION	DRAWN	CHECKED	DATE	REVISION DESCRIPTION	DRAWN	CHECKED	DATE	REVISION DESCRIPTION	DRAWN	CHECKED	DATE

FIRST ISSUE COF RB 21.01.22

An Roinn Forbartha Tuaithe agus Pobail Department of Rural and Community Development

An Ciste um Athghníniúit agus Forbairt Tuaithe Rural Regeneration and Development Fund

Rialtas na hÉireann Government of Ireland

Comhairle Contae Dhún na nGall Donegal County Council

Ar dtírdheach Tuaithe Chár Rual Future

Tionscadal Éireann Project Ireland 2040

BDP.

Blackhall Green
Stoneybatter
Dublin D07 V0RF
Ireland
T +353 1 474 0600
www.bdp.com

PROJECT TITLE
Ramelton Public Realm Project

PROJECT NO
P3001815

DRAWING TITLE
Existing Layout - 2 of 6 - Shore Road

SCALE @ A1
1:200

DATE
21.01.22

DRAWING NO
RAM (90) LP 302