

BUILDING DESIGN PARTNERSHIP SHALL HAVE NO RESPONSIBILITY FOR ANY USE MADE OF THIS DOCUMENT OTHER THAN FOR THAT WHICH IT WAS PREPARED AND ISSUED.  
 ALL DIMENSIONS SHOULD BE CHECKED ON SITE.  
 DO NOT SCALE FROM THIS DRAWING.  
 ANY DRAWING ERRORS OR DIVERGENCES SHOULD BE BROUGHT TO THE ATTENTION OF BUILDING DESIGN PARTNERSHIP AT THE ADDRESS SHOWN BELOW.

**NOTES**

Includes Ordnance Survey Ireland data reproduced under OSI License number 2022/OSI NMA 053. Unauthorised reproduction infringes Ordnance Survey Ireland and Government of Ireland copyright. © Ordnance Survey Ireland, 2021.


Ramelton Public Realm Scheme

Key

**KEY**

- Spot Height
- Water Valve / Gully Trap
- Kerb Channel
- Lamppost
- Sign Post
- Bollard
- Control Station
- Telecom
- Unknown Manhole
- Foul Sewer
- Storm Manhole
- Electric / Telegraph pole
- Traffic Light and Cover
- ESB infrastructure

Coordinates are based on The ITM Grid (2015)  
 Scale Factor for distances = 0.999816  
 Datum used for elevations based on Ordnance Datum Malin Head  
 Benchmark at stn 1016 = 4.13  
 all units are in Metres

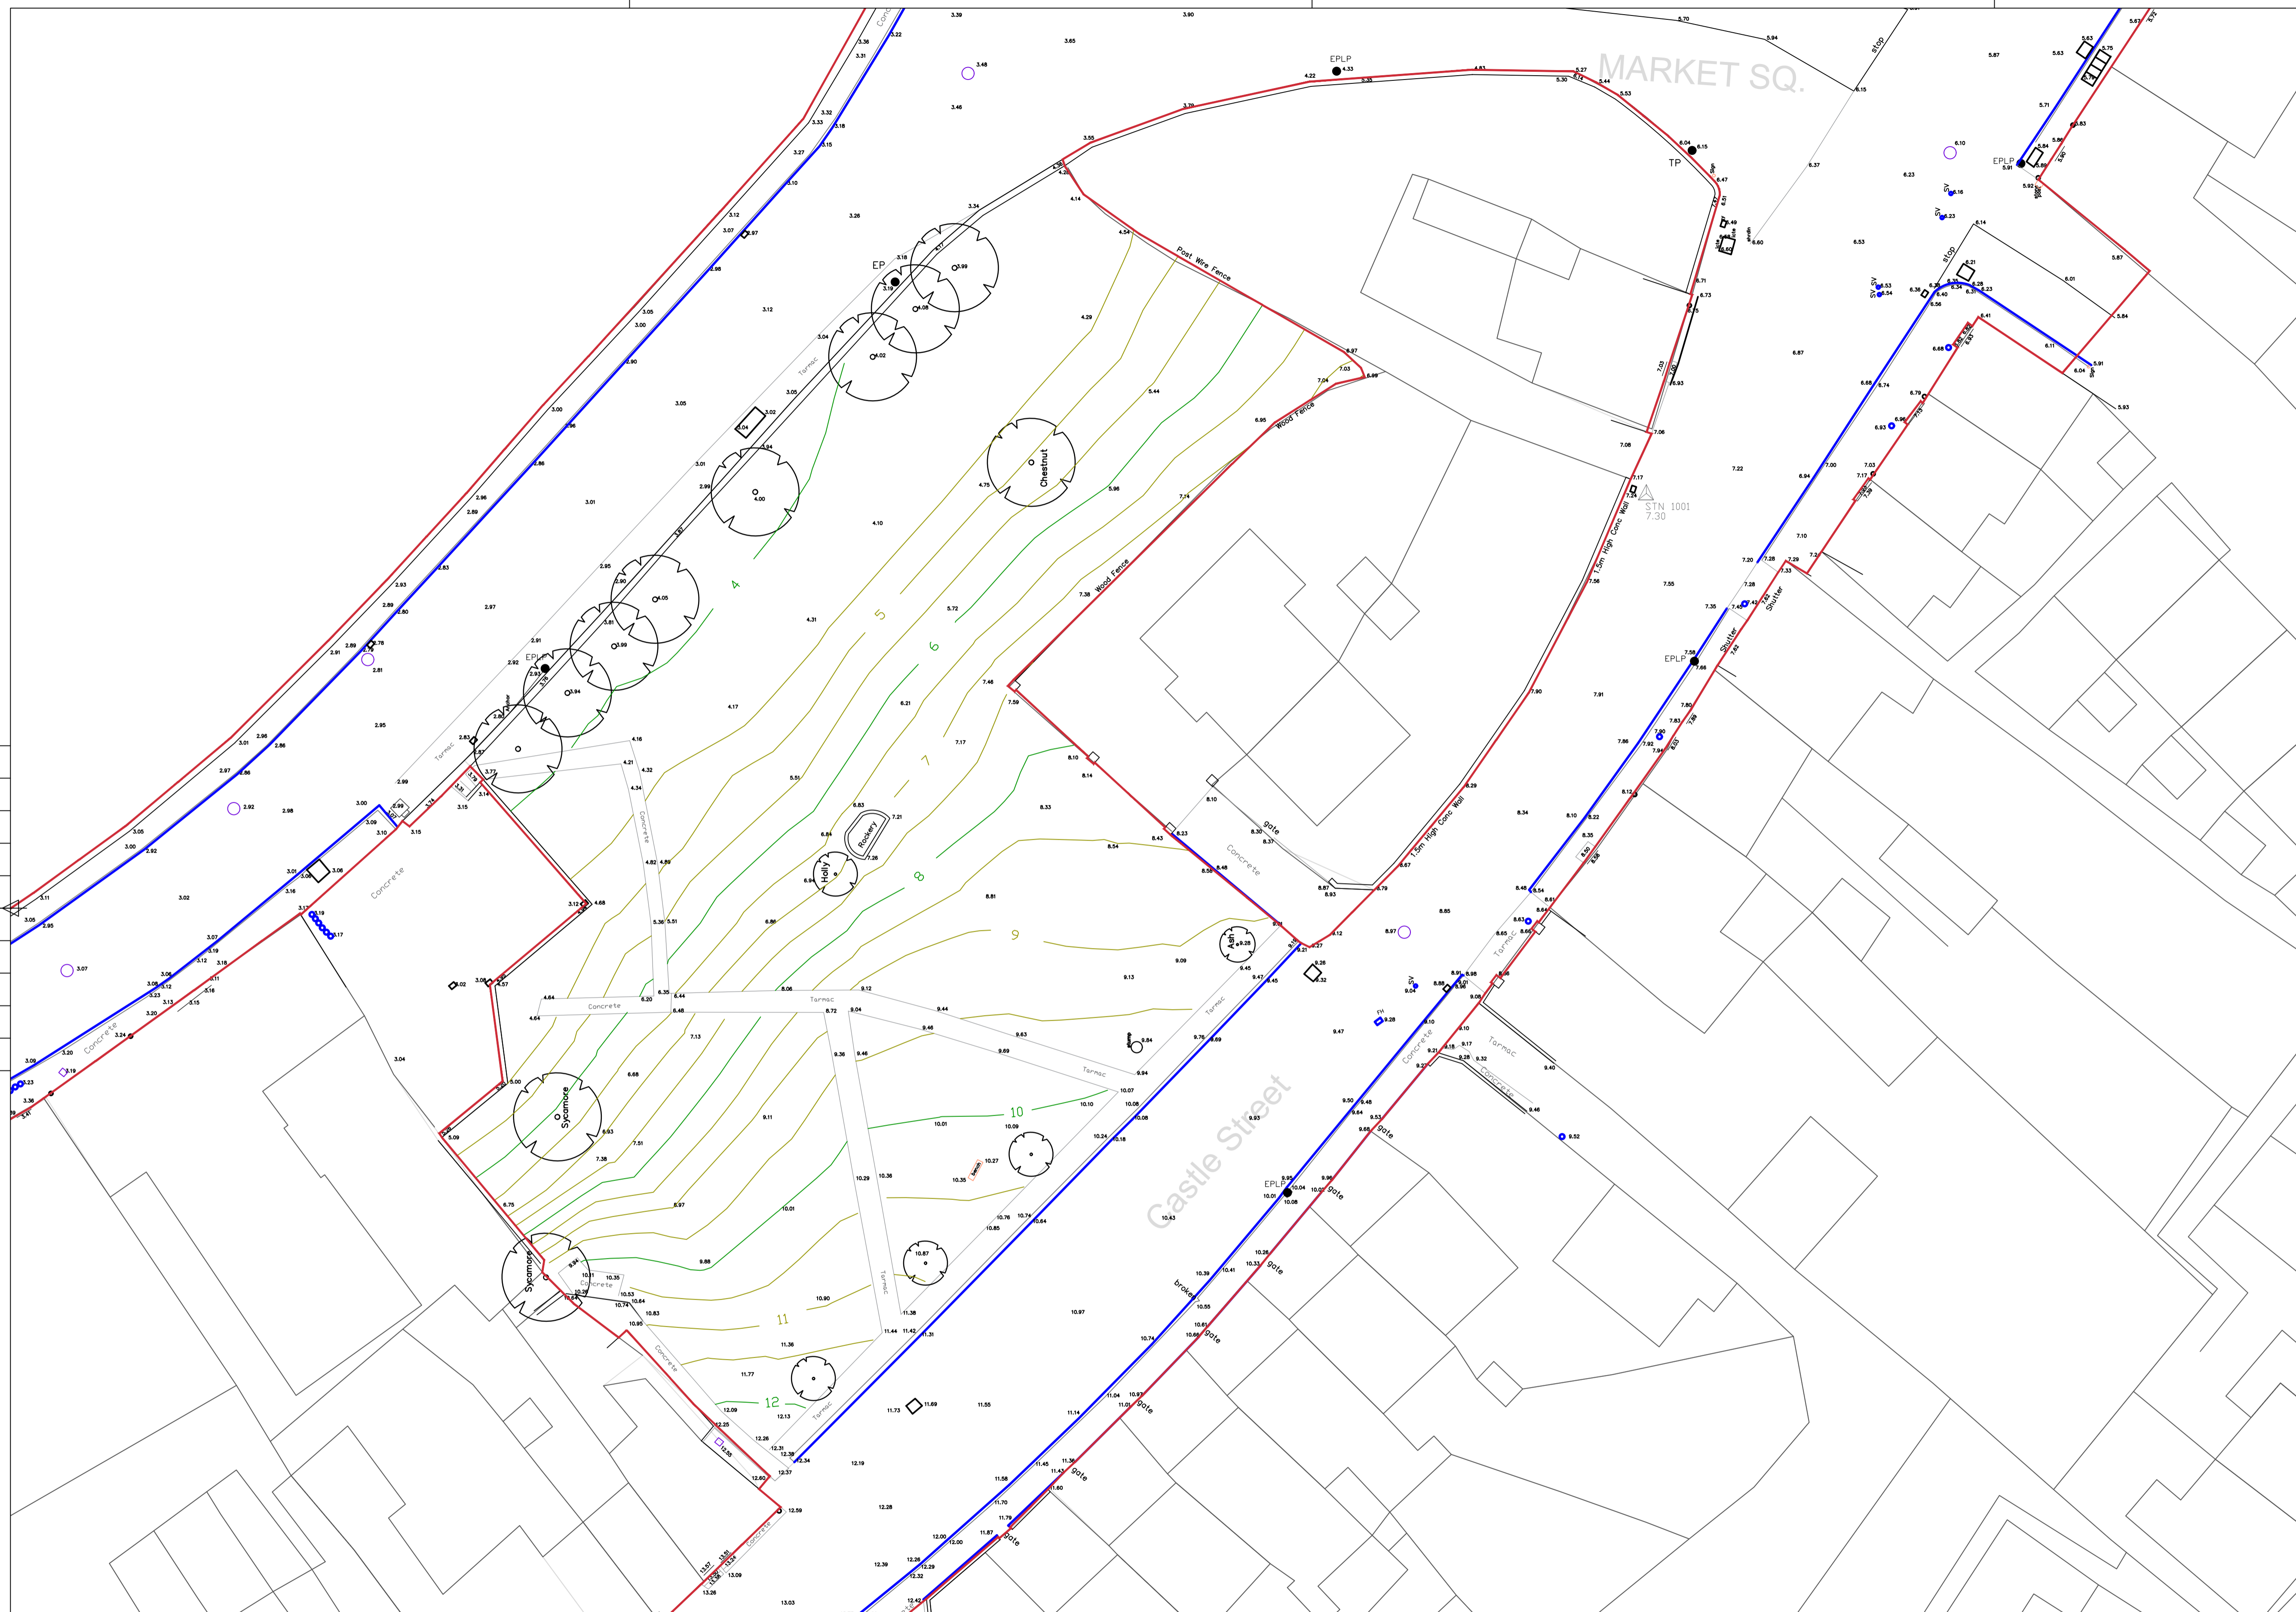

0 5 10 15m

REVISION DESCRIPTION	DRAWN	CHECKED	DATE	REVISION DESCRIPTION	DRAWN	CHECKED	DATE	REVISION DESCRIPTION	DRAWN	CHECKED	DATE

An Roinn Forbartha Tuaithe agus Pobail  
 Department of Rural and Community Development  
 An Ciste um Athghinioint agus Forbairt Tuaithe  
 Rural Regeneration and Development Fund  
 Rialtas na hÉireann  
 Government of Ireland  
 Comhairle Contae Dhún na nGall  
 Donegal County Council  
 An tArdchathair Tuaithe Chár Rual Future  
 2040  
 Project Ireland

**BDP.**

Blackhall Green  
 Stoneybatter  
 Dublin D07 V0RF  
 Ireland  
 T +353 1 474 0600  
 www.bdp.com

PROJECT TITLE  
**Ramelton Public Realm Project**

PROJECT NO.  
**P3001815**

DRAWING TITLE  
**Existing Layout - 4 of 6 - The Bing**

SCALE  
**1:200 @ A1**

DATE  
**21.01.22**

DRAWING NO.  
**RAM (90) LP 304**

FIRST ISSUE COF RB 21.01.22