

# LP306

BUILDING DESIGN PARTNERSHIP SHALL HAVE NO RESPONSIBILITY FOR ANY USE MADE OF THIS DOCUMENT OTHER THAN FOR THAT WHICH IT WAS PREPARED AND ISSUED.  
 ALL DIMENSIONS SHOULD BE CHECKED ON SITE.  
 DO NOT SCALE FROM THIS DRAWING.  
 ANY DRAWING ERRORS OR DIVERGENCES SHOULD BE BROUGHT TO THE ATTENTION OF BUILDING DESIGN PARTNERSHIP AT THE ADDRESS SHOWN BELOW.

## NOTES

Includes Ordnance Survey Ireland data reproduced under OSI License number 2022/OSI NMA 053. Unauthorised reproduction infringes Ordnance Survey Ireland and Government of Ireland copyright. © Ordnance Survey Ireland, 2021.


Ramelton Public Realm Scheme

Key  
 Boundary

### KEY

- Spot Height
- Water Valve / Gully Trap
- Kerb Channel
- Lamppost
- Sign Post
- Bollard
- Control Station
- Telecom
- Unknown Manhole
- Foul Sewer
- Storm Manhole
- Electric / Telegraph pole
- Traffic Light and Cover
- ESB infrastructure

Coordinates are based on The ITM Grid (2015)  
 Scale Factor for distances = 0.999816  
 Datum used for elevations based on Ordnance Datum Malin Head  
 Benchmark at stn 1016 = 4.13  
 all units are in Metres

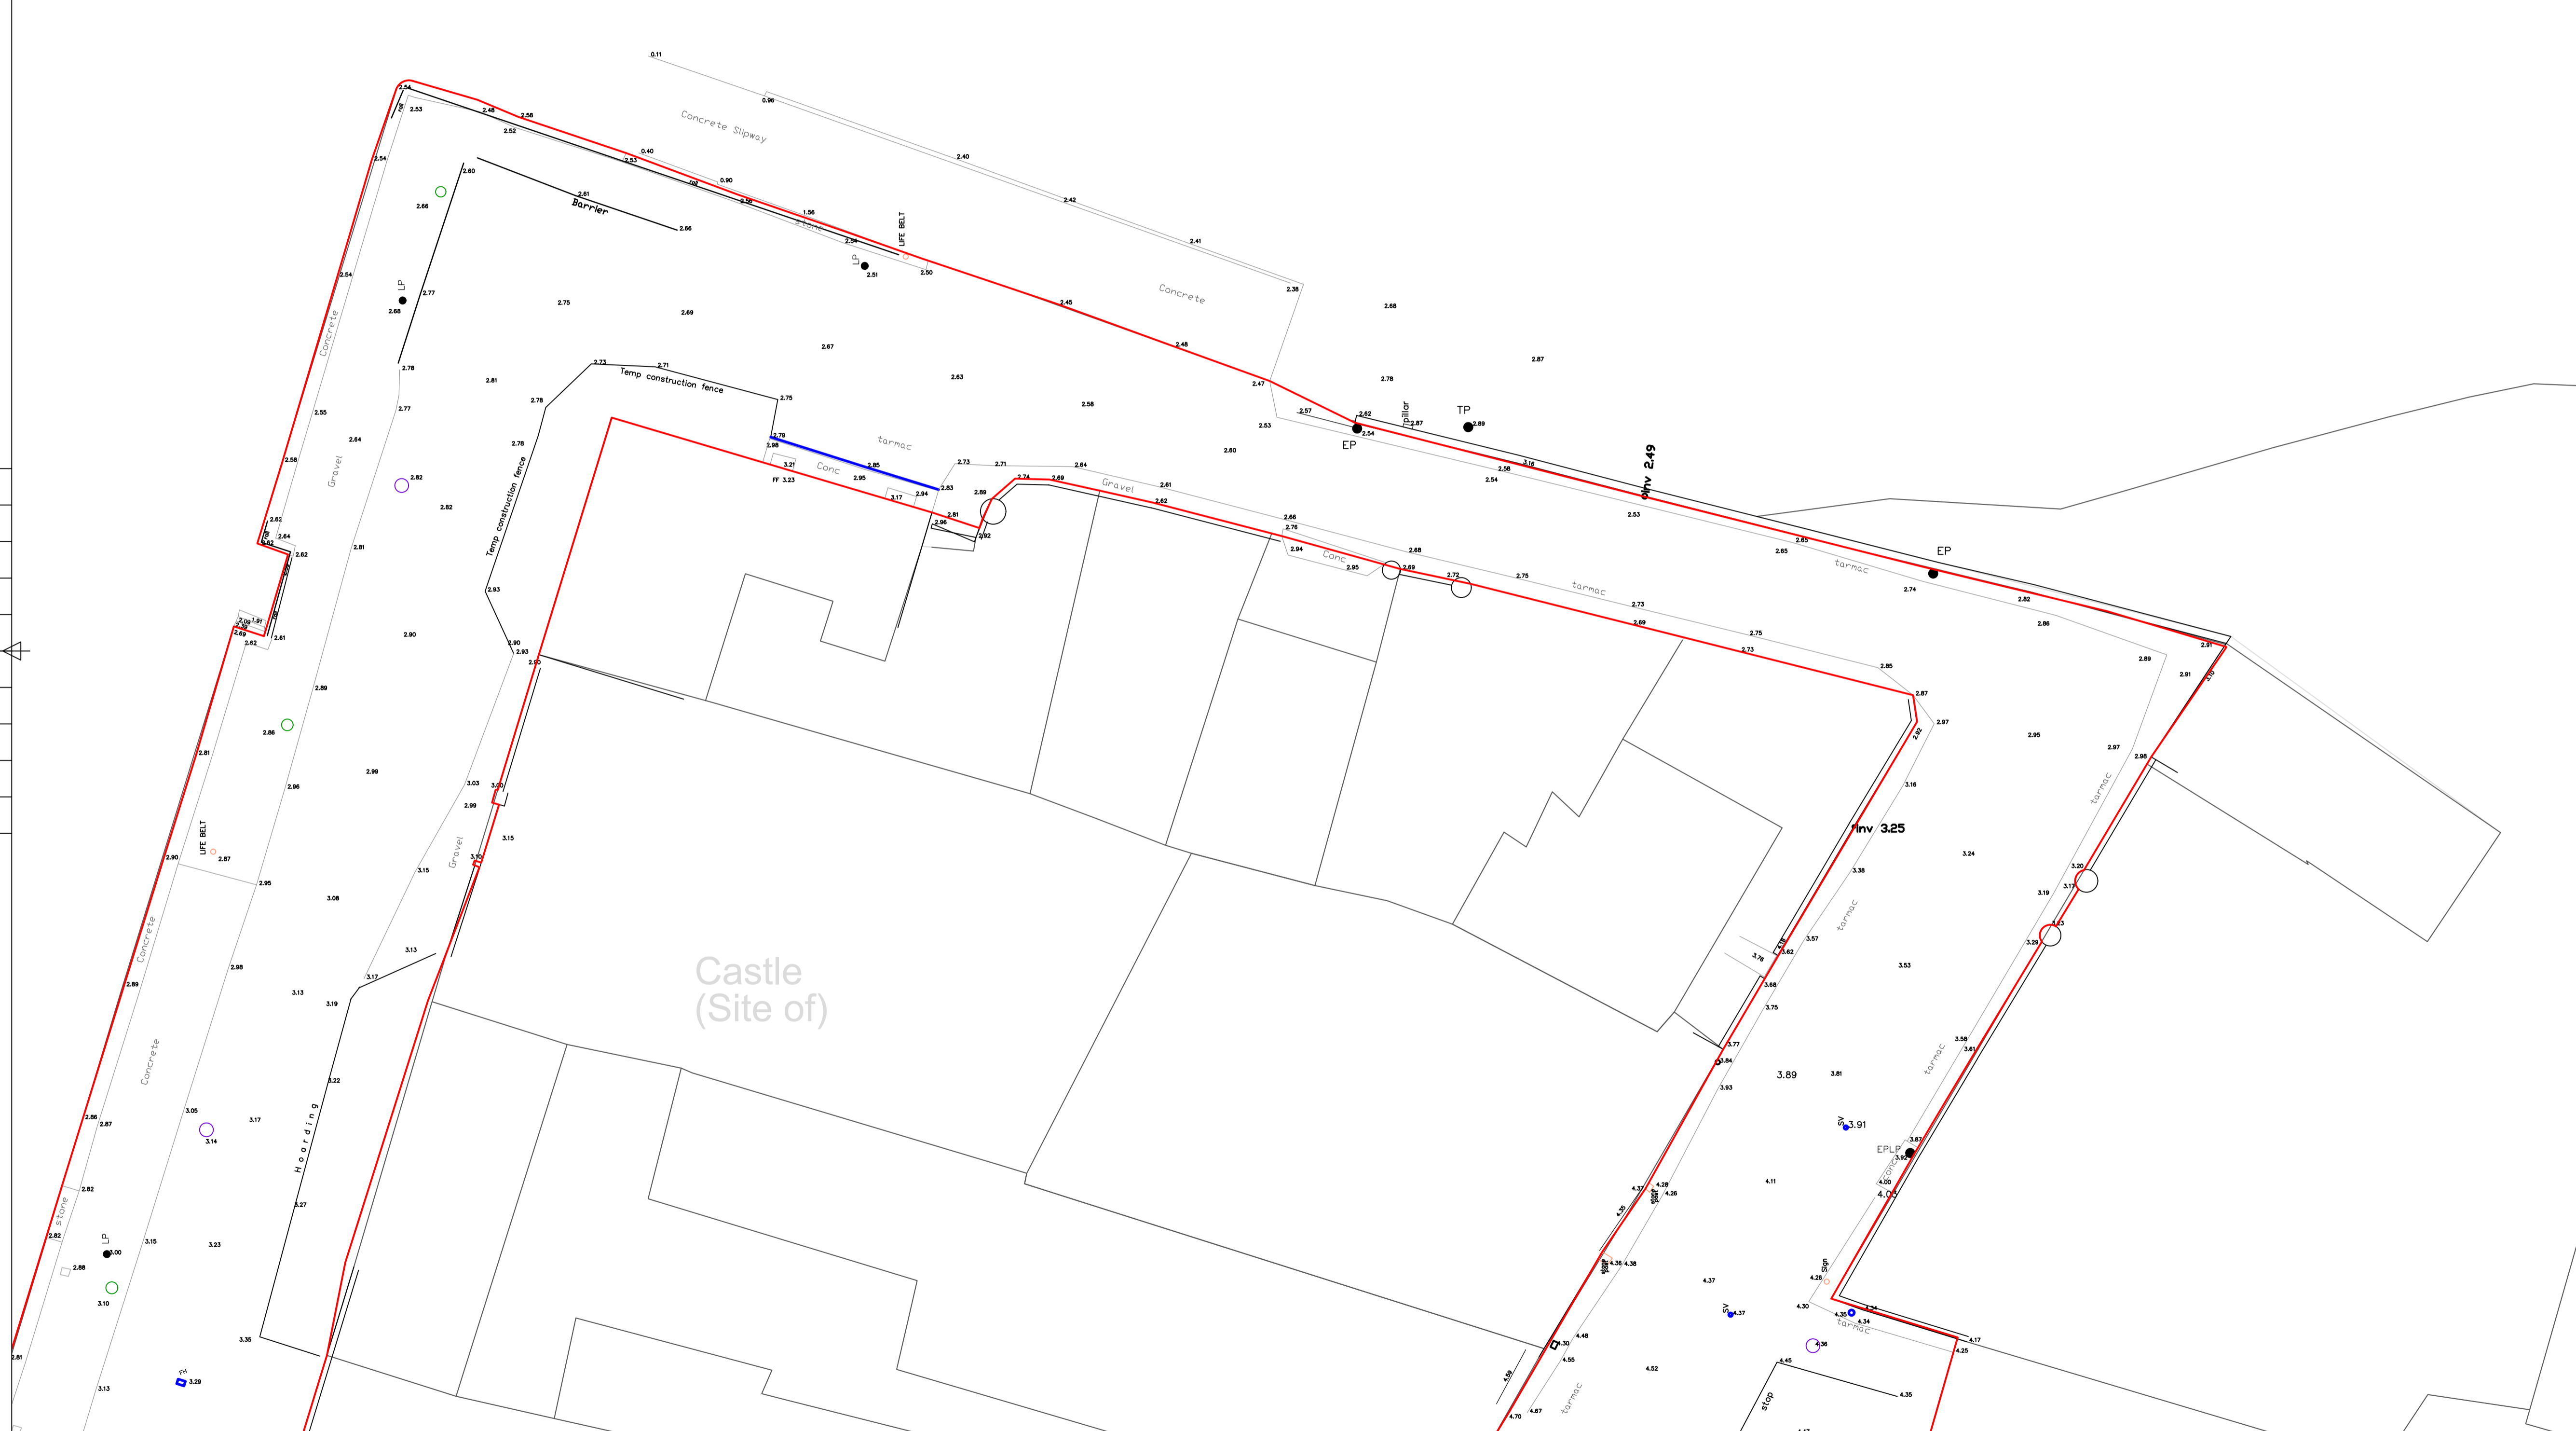

| REVISION DESCRIPTION | DRAWN | CHECKED | DATE | REVISION DESCRIPTION | DRAWN | CHECKED | DATE | REVISION DESCRIPTION | DRAWN | CHECKED | DATE |
|----------------------|-------|---------|------|----------------------|-------|---------|------|----------------------|-------|---------|------|
|                      |       |         |      |                      |       |         |      |                      |       |         |      |

Blackhall Green  
 Stoneybatter  
 Dublin D07 V0RF  
 Ireland  
 T +353 1 474 0600  
 www.bdp.com

PROJECT TITLE  
**Ramelton Public Realm Project**  
 PROJECT NO  
**P3001815**  
 DRAWING TITLE  
**Existing Layout - 6 of 6 - The Quays North**  
 SCALE  
**1:200 @ A1**  
 DATE  
**21.01.22**  
 DRAWING NO  
**RAM (90) LP 306**

FIRST ISSUE COF RB 21.01.22