
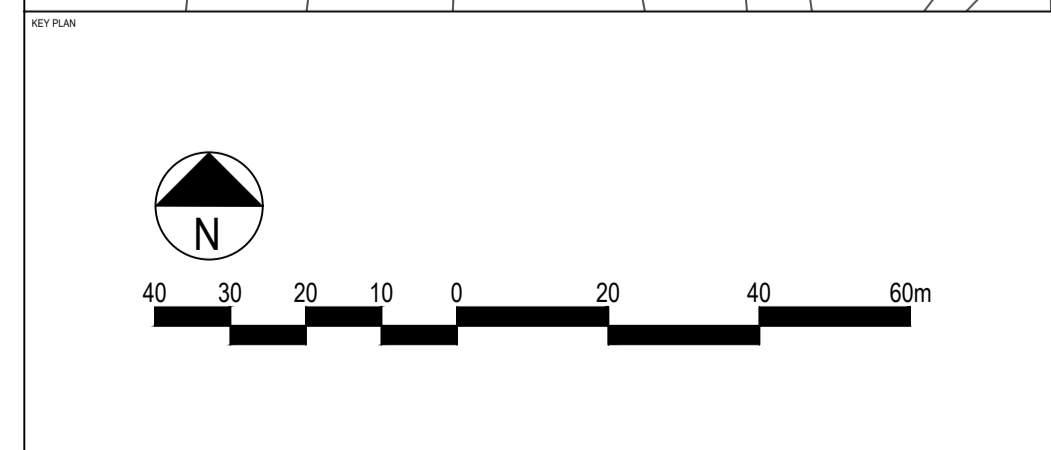


BUILDING DESIGN PARTNERSHIP SHALL HAVE NO RESPONSIBILITY FOR ANY USE MADE OF THIS DOCUMENT OTHER THAN FOR THAT WHICH IT WAS PREPARED AND ISSUED.
 ALL DIMENSIONS SHOULD BE CHECKED ON SITE.
 DO NOT SCALE FROM THIS DRAWING.
 ANY DRAWING ERRORS OR DIVERGENCES SHOULD BE BROUGHT TO THE ATTENTION OF BUILDING DESIGN PARTNERSHIP AT THE ADDRESS SHOWN BELOW.

NOTES

Includes Ordnance Survey Ireland data reproduced under OSI License number 2022/OSI NMA 053. Unauthorised reproduction infringes Ordnance Survey Ireland and Government of Ireland copyright. © Ordnance Survey Ireland, 2021.

Ramelton Public Realm Scheme
 Key
 — Boundary

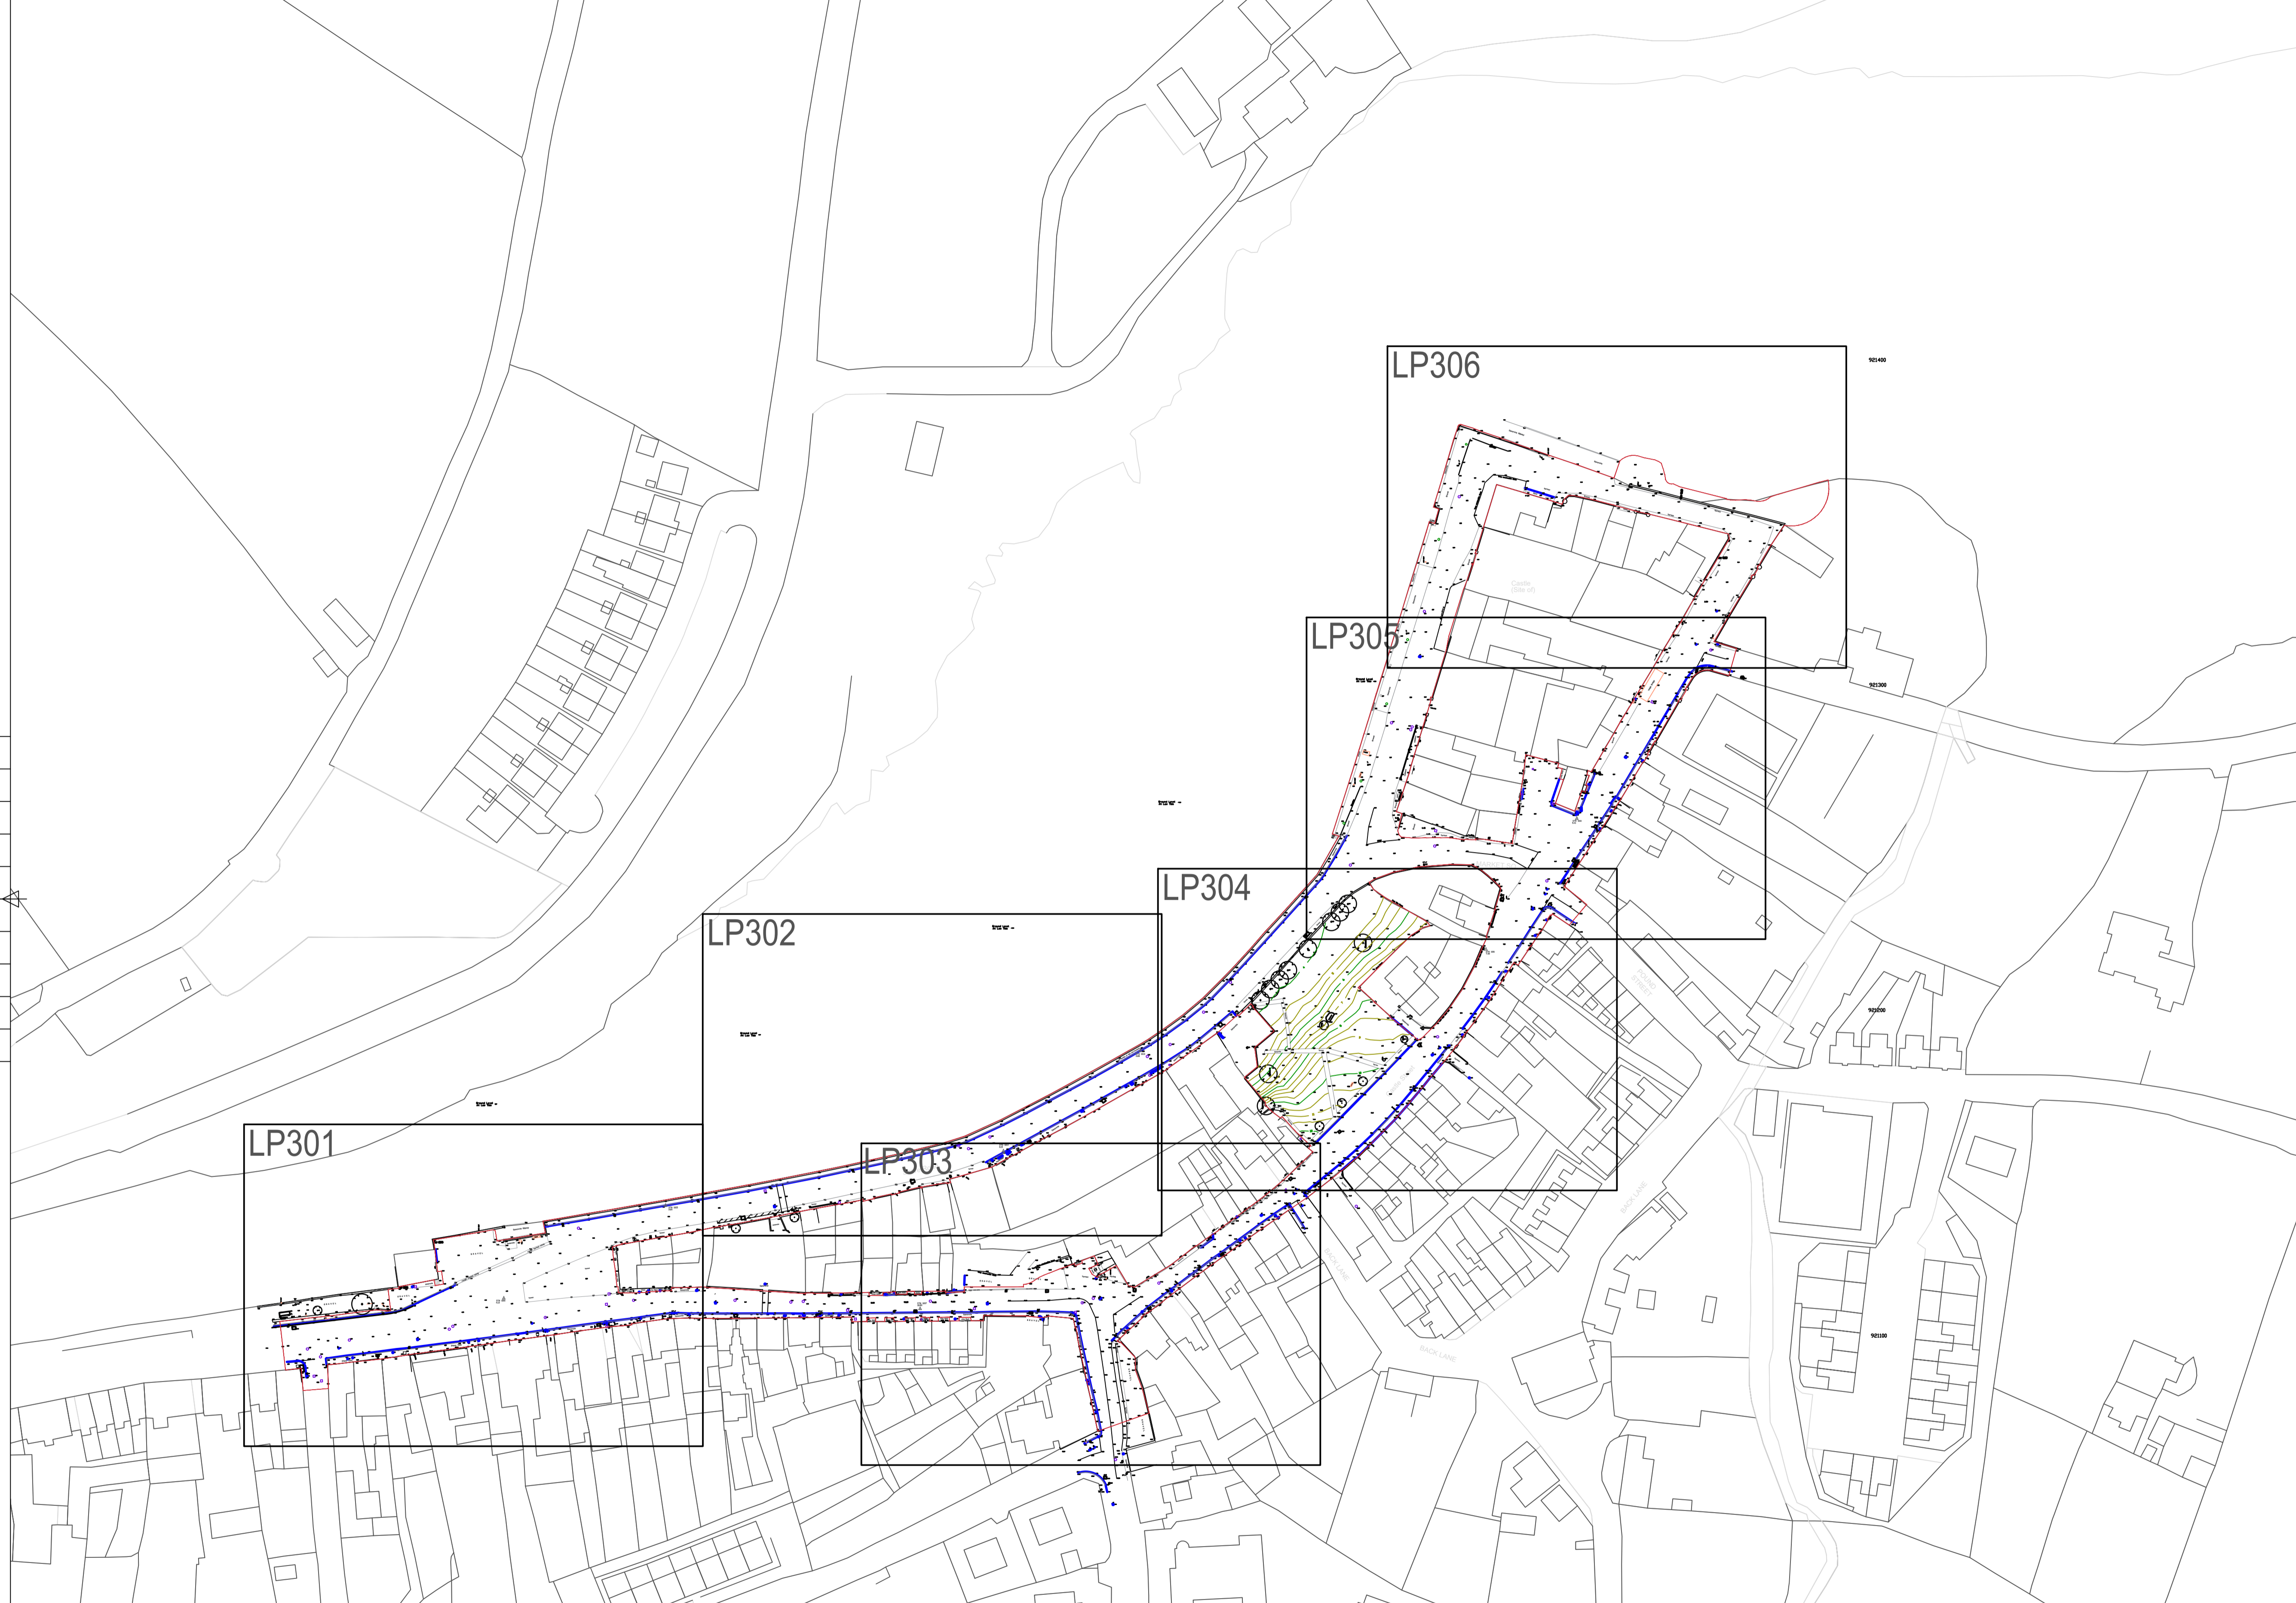

REVISION DESCRIPTION	DATE	CHECKED	DATE	REVISION DESCRIPTION	DATE	CHECKED	DATE	REVISION DESCRIPTION	DATE	CHECKED	DATE

FIRST ISSUE COF RB 21.01.22

PROJECT TITLE
Ramelton Public Realm Project

PROJECT NO
P3001815

DRAWING TITLE
Existing Overall Layout

SCALE
1:1000 @ A1

DATE
21.01.22

DRAWING NO
RAM (90) LP 300